


CARLINGFORD WEST PUBLIC SCHOOL + CUMBERLAND HIGH SCHOOL

UPGRADES SSDA

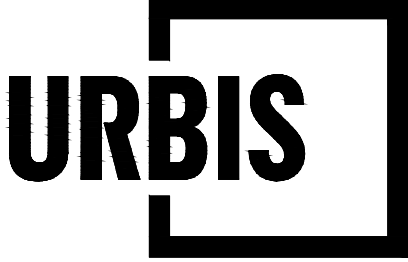

Angel Place, Level 8, 123 Pitt Street | Sydney NSW 2000
Australia | +61 2 8233 9900
URBIS Pty Ltd | ABN 50 105 256 228

CLIENT
**SCHOOL INFRASTRUCTURE
NSW**

KEY PLAN

DISCLAIMER
Copyright by Urbis Pty Ltd. This drawing or parts thereof may not be reproduced for any purpose or used for another project without the consent of Urbis other than reproduction for the purposes of actual ordering, supply, installation or construction. This drawing must be read in conjunction with all relevant contracts, schedules, specifications, drawings and any other issued written instructions. Do not scale from drawings. Written figured dimensions take preference to scaled dimension and must be verified on site before proceeding with any work. All discrepancies must be referred to the superintendent for a written decision prior to ordering, supply or installation. Urbis must be notified in writing of any discrepancies.



Issued under the Environmental Planning and Assessment Act 1979

Approved Application No: SSD-43065987 Signed: JC

Granted: 29 November 2023 Sheet No: 26 of 34

J	SSDA		KP	MK	14/09/2023
REV	DESCRIPTION		DWN	CHK	DATE

PROJECT NAME & ADDRESS
**CUMBERLAND CLUSTER
CWPS + CHS UPGRADES**

PROJECT DIRECTOR: MK

DRAWING TITLE
**COVER SHEET
SSDA**
ISSUE PROJECT NO.
SSDA P0038714
SCALE

DRAWING NO. REVISION
L000 J

DRAWING REGISTER		
DRAWING NUMBER	DRAWING NAME	REVISION
L000	COVER SHEET	J
L001	PLANT SCHEDULE	J
L201	CWPS FINISHES PLAN	J
L202	CHS FINISHES PLAN	L
L203	CHS FINISHES PLAN	G
L501	CWPS PLANTING PLAN	I
L502	CWPS PLANTING PLAN	I
L503	CHS PLANTING PLAN	J
L504	CHS PLANTING PLAN	J

J

LEGEND

GENERAL

-
- SITE BOUNDARY
-
-
- EXISTING TREES TO BE RETAINED
-
-
- EXISTING TREES TO BE REMOVED
-
-
- PROPOSED TREES
-
-
- EXISTING SPOT LEVELS
-
-
- PROPOSED SPOT LEVELS
-
-
- STRATAVAULT SYSTEM
-
-
- 2.1m HIGH FENCING
-
-
- 2.4m HIGH SPORTS FENCING
-
-
- 1.3m HIGH BOUNDARY FENCING
-
-
- 1.3m HIGH BALUSTRADE
-
-
- COVERED CONNECTION

PAVEMENT TYPES

-
- PA01: INSITU CONCRETE PRIMARY
-
-
- PA02: INSITU CONCRETE COLOUR OXIDE
-
-
- PA03: RESIN BOUND GRAVEL
-
-
- PA04: ELEVATED BOARDWALK
-
-
- PA05: SPORTS COURTS SURFACE PAINT
-
-
- PA06: FEATURE GRAPHICS SURFACE PAINT
-
-
- PA07: SYNTHETIC TURF
-
-
- PA08: COMPOSITE TIMBER DECK
-
-
- TA01: TACTILE INDICATORS

STAIRS + BLEACHERS TYPES

-
- ST01: LANDSCAPE STAIRS
-
-
- ST02: ARCHITECTS STAIRS
-
-
- ST15: LANDSCAPE BLEACHERS
-
-
- ST16: ARCHITECTS BLEACHERS

FURNITURE TYPES

-
- FU01: FREESTANDING CURVED BENCH
-
-
- FU02: TIMBER SEATING BENCH
-
- FIXED TO CONCRETE WALL
-
-
- FU03: WORM FARM
-
-
- FU09: BICYCLE RACKS

J

Angel Place, Level 8, 123 Pitt Street | Sydney NSW 2000
Australia | +61 2 8233 9900
URBIS Pty Ltd | ABN 50 105 256 228

CLIENT
SCHOOL INFRASTRUCTURE
NSW

KEY PLAN

DISCLAIMER

Copyright by Urbis Pty Ltd. This drawing or parts thereof may not be reproduced for any purpose or used for another project without the consent of Urbis other than reproduction for the purposes of actual ordering, supply, installation or construction. This drawing must be read in conjunction with all relevant contracts, schedules, specifications, drawings and any other issued written instructions. Do not scale from drawings. Written figured dimensions take preference to scaled dimension and must be verified on site before proceeding with any work. All discrepancies must be referred to the superintendent for a written decision prior to ordering, supply or installation. Urbis must be notified in writing of any discrepancies.

Department of Planning
and Environment

Issued under the Environmental Planning and Assessment Act 1979

Approved Application No: SSD-43065987 Signed: JC

Granted: 29 November 2023 Sheet No: 28 of 34

REV	SSDA	KP	MK	01/08/20
DESCRIPTION		OWN	CHK	DATE

PROJECT NAME & ADDRESS

CUMBERLAND CLUST

CWPS + CHS UPGRADES

PROJECT DIRECTOR: MK

DRAWING TITLE
CWPS FINISHES PLAN
SSDA

ISSUE
SSDA

PROJECT NO
P0038714

SCALE

1:500 @ A1 1:1000 @ A3

DRAWING NO.


REVISION

L201

J

ALL DRAWINGS ARE DESIGNED TO
BE PRINTED AND READ IN COLOUR

IT IS THE CONTRACTORS' RESPONSIBILITY TO
PRINT DRAWINGS IN COLOUR TO AVOID ANY
POTENTIAL DISCREPANCIES IF DRAWINGS
ARE PRINTED IN BLACK AND WHITE

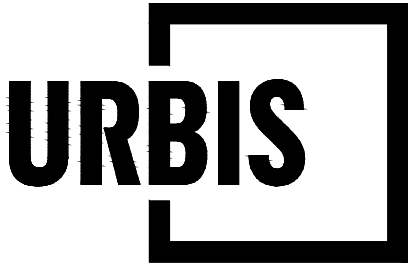

Angel Place, Level 8, 123 Pitt Street | Sydney NSW 2000
Australia | +61 2 8233 9900
URBIS Pty Ltd | ABN 50 105 256 228

CLIENT
**SCHOOL INFRASTRUCTURE
NSW**

KEY PLAN

DISCLAIMER
Copyright by URBIS Pty Ltd. This drawing or parts thereof may not be reproduced for any purpose or used for another project without the consent of URBIS other than reproduction for the purposes of actual ordering, supply, installation or construction. This drawing must be read in conjunction with all relevant contracts, schedules, specifications, drawings and any other issued written instructions. Do not scale from drawings. Written figured dimensions take preference to scaled dimension and must be verified on site before proceeding with any work. All discrepancies must be referred to the superintendent for a written decision prior to ordering, supply or installation. URBIS must be notified in writing of any discrepancies.



Issued under the Environmental Planning and Assessment Act 1979
Approved Application No: SSD-43065987 Signed: JC
Granted: 29 November 2023 Sheet No: 29 of 34

REV	DESCRIPTION	DWN	CHK	DATE
L	SSDA	KP	JN	14/09/2023
K	SSDA	KP	MK	01/08/2023
J	SSDA	KP	MK	28/07/2023

PROJECT NAME & ADDRESS
**CUMBERLAND CLUSTER
CWPS + CHS UPGRADES**

PROJECT DIRECTOR: MK

DRAWING TITLE
**CHS FINISHES PLAN
SSDA**

ISSUE
WASTE COLLECTION

PROJECT NO.
P0038714


SCALE
1:500 @ A1
1:1000 @ A3
5 10 15 20 25m

DRAWING NO.

L202

REVISION

L

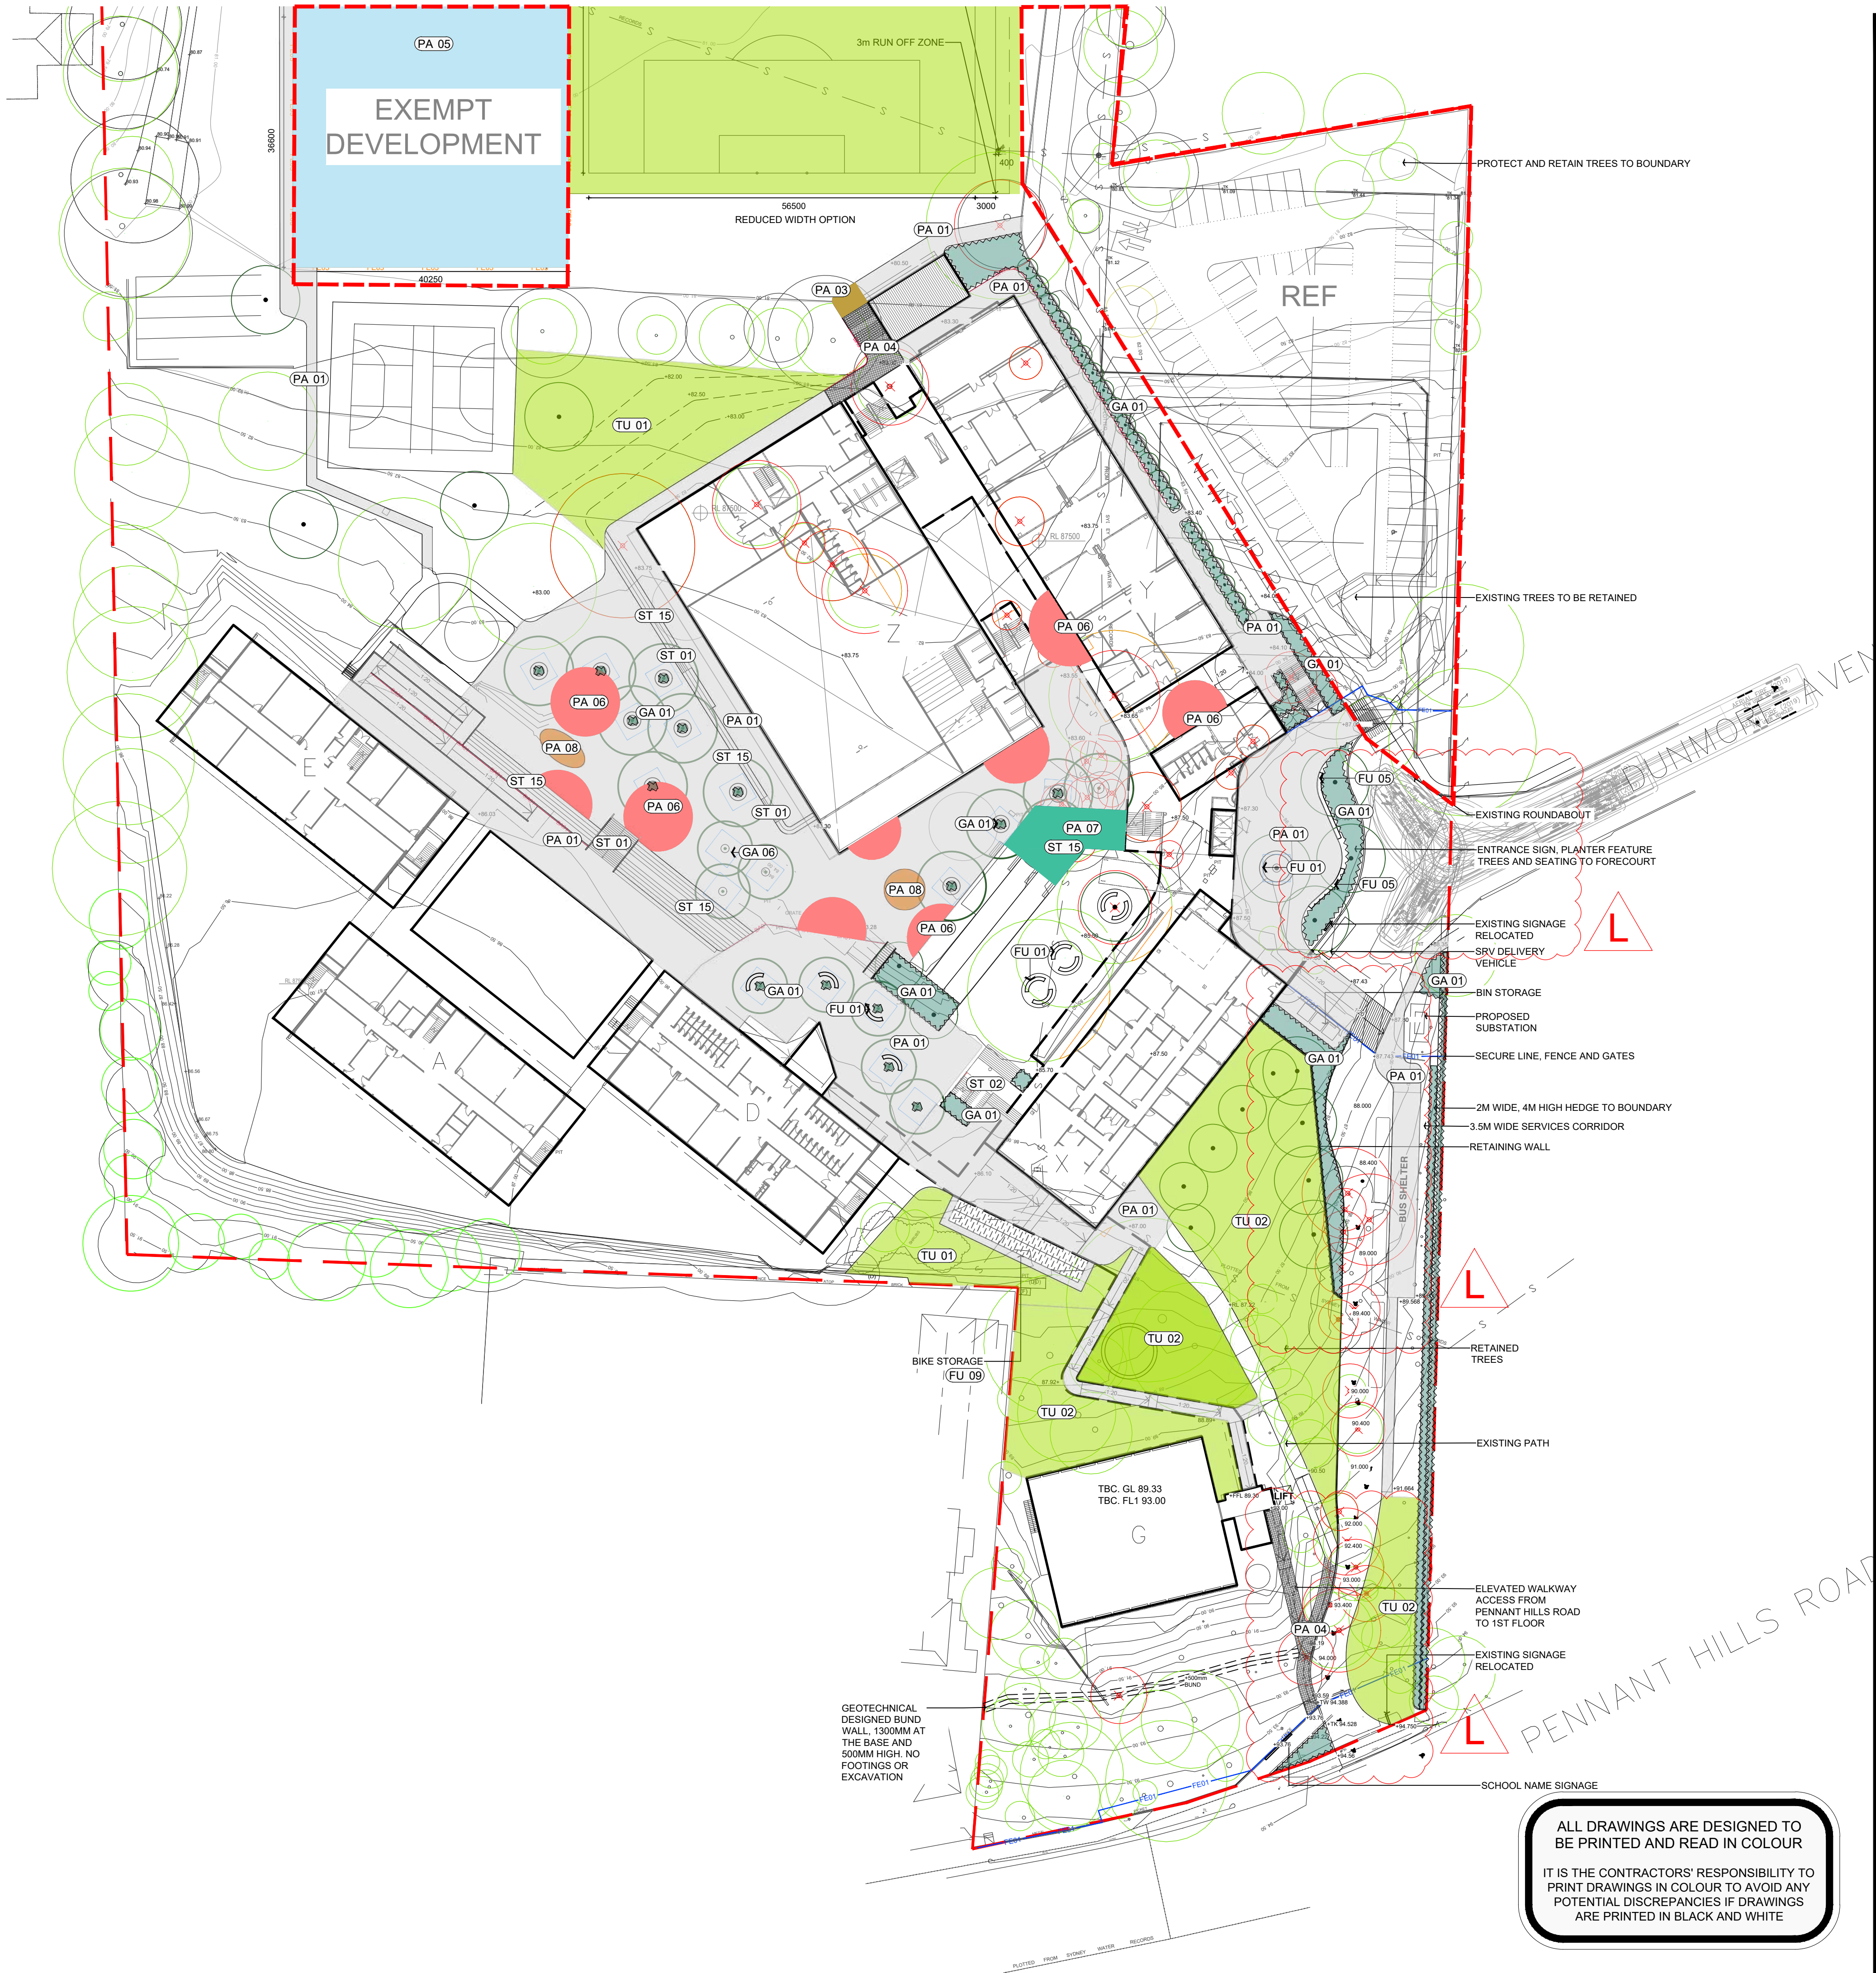

ALL DRAWINGS ARE DESIGNED TO BE PRINTED AND READ IN COLOUR
IT IS THE CONTRACTORS' RESPONSIBILITY TO PRINT DRAWINGS IN COLOUR TO AVOID ANY POTENTIAL DISCREPANCIES IF DRAWINGS ARE PRINTED IN BLACK AND WHITE

HAM DRIVE

PLOT STYLE: URBIS_A1.CTB

PAGE SETUP: ---

PLOTTED BY: JUD MARRIO

PLOT DATE: 18.09.2023

PATH: J:\National Design\04 PROJECTS\P0038714_Cumberland Cluster\02_Design\Level3_02_CAD (Refer Con Doc)\Layouts\202_GROUND FLOOR FINISHES.dwg

Angel Place, Level 8, 123 Pitt Street | Sydney NSW 2000
Australia | +61 2 8233 9900
URBIS Pty Ltd | ABN 50 105 256 228

CLIENT
SCHOOL INFRASTRUCTURE
NSW

KEY PLAN

Copyright by Urbis, Inc. This drawing or parts thereof may not be reproduced for any purpose or used for another project without the consent of Urbis other than reproduction for the purposes of actual ordering, supply installation or construction. This drawing must be read in conjunction with all relevant contracts, schedules, specifications, drawings and any other issued written instructions. Do not scale from drawings. Written figured dimensions take preference to scaled dimension and must be verified on site before proceeding with any work. All discrepancies must be referred to the superintendent for a written decision prior to ordering, supply or installation. Urbis must be notified in writing of any discrepancies.

Department of Planning
and Environment

Issued under the Environmental Planning and Assessment Act 1979

Approved Application No: SSD-43065987 Signed: JC

Granted: 29 November 2023 Sheet No: 30 of 34

	1	2	3	4	5	6
	1	2	3	4	5	6
G	SSDA	KP	MK	14/09/2023		
F	SSDA	KP	MK	01/08/2023		
E	SSDA	KP	MK	28/07/2023		
D	FINAL SSDA ISSUE	YV	MK	27/10/2022		
C	FINAL DRAFT	YV	MK	25/10/2022		
B	FINAL DRAFT	YV	MK	12/10/2022		
A	FINAL DRAFT	YV	MK	08/09/2022		
REV	DESCRIPTION	DWN	CHK	DATE		

PROJECT NAME & ADDRESS

CUMBERLAND CLUSTER

CWPS + CHS UPGRADES

PROJECT DIRECTOR: MK

DRAWING TITLE
CHS FINISHES PLAN
SSDA

ISSUE	PROJECT NO
SSDA	P0038714

SCALE

1:500 @ A1 1:1000 @ A3

5 10 15 20 25m



DRAFTING NO. _____ REVISION NO. _____

L203 G

ALL DRAWINGS ARE DESIGNED TO
BE PRINTED AND READ IN COLOUR

IT IS THE CONTRACTORS' RESPONSIBILITY TO
PRINT DRAWINGS IN COLOUR TO AVOID ANY
POTENTIAL DISCREPANCIES IF DRAWINGS
ARE PRINTED IN BLACK AND WHITE

Angel Place, Level 8, 123 Pitt Street | Sydney NSW 2000
Australia | +61 2 8233 9900
URBIS Pty Ltd | ABN 50 105 256 228

CLIENT
SCHOOL INFRASTRUCTURE
NSW

KEY PLAN

DISCLAIMER

Copyright by Urbis Pty Ltd. This drawing or parts thereof may not be reproduced for any purpose or used for another project without the consent of Urbis other than reproduction for the purposes of actual ordering, supply, installation or construction. This drawing must be read in conjunction with all relevant contracts, schedules, specifications, drawings and any other issued written instructions. Do not scale from drawings. Written figured dimensions take preference to scaled dimension and must be verified on site before proceeding with any work. All discrepancies must be referred to the superintendent for a written decision prior to ordering, supply or installation. Urbis must be notified in writing of any discrepancies.



Issued under the Environmental Planning and Assessment Act 1979

Approved Application No: SSD-43065987 Signed: JC

Granted: 29 November 2023 Sheet No: 31 of 34

I	SSDA	KP	MK	01/08/2023
H	SSDA	KP	MK	28/07/2023
G	FINAL SSDA ISSUE	YV	MK	27/10/2022
F	FINAL DRAFT	YV	MK	25/10/2022
E	FINAL DRAFT	YV	MK	12/10/2022
D	FINAL DRAFT	YV	MK	08/09/2022
C	SSDA ISSUE	SO	MK	11/08/2022
B	FINAL DRAFT SSDA ISSUE	YV	MK	04/08/2022
A	DRAFT SSDA ISSUE	YV	MK	07/07/2022
REV	DESCRIPTION	DWN	CHK	DATE

PROJECT NAME & ADDRESS

CUMBERLAND CLUSTER CWPS + CHS UPGRADES

PROJECT DIRECTOR: MK

DRAWING TITLE
CWPS PLANTING PLAN
SSDA

ISSUE	PROJECT NO
SSDA	P0038714

SCALE

1:250 @ A1 1:500 @ A3

2.5	5	7.5	10	12.5	m
-----	---	-----	----	------	---




DRAWING NO. REVISIONS

L501

ALL DRAWINGS ARE DESIGNED TO
BE PRINTED AND READ IN COLOUR

IT IS THE CONTRACTORS' RESPONSIBILITY TO PRINT DRAWINGS IN COLOUR TO AVOID ANY POTENTIAL DISCREPANCIES IF DRAWINGS ARE PRINTED IN BLACK AND WHITE

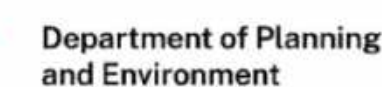

Issued under the Environmental Planning and Assessment Act 1979

Approved Application No: SSD-43065987 Signed: JC

Granted: 29 November 2023 Sheet No: 32 of 34

I	SSDA	KP	MK	01/08/2023
H	SSDA	KP	MK	28/07/2023
G	FINAL SSDA ISSUE	YV	MK	27/10/2022
F	FINAL DRAFT	YV	MK	25/10/2022
E	FINAL DRAFT	YV	MK	12/10/2022
D	FINAL DRAFT	YV	MK	08/09/2022
C	SSDA ISSUE	SO	MK	11/08/2022
B	FINAL DRAFT SSDA ISSUE	YV	MK	04/08/2022
A	DRAFT SSDA ISSUE	YV	MK	07/07/2022
REV	DESCRIPTION	DWN	CHK	DATE

PROJECT NAME & ADDRESS

CUMBERLAND CLUSTER

CWPS + CHS UPGRADES

PROJECT DIRECTOR: MK

DRAWING TITLE
CWPS PLANTING PLAN
SSDA

ISSUE	PROJECT NO.
SSDA	P0038714

SCALE

1:250 @ A1 1:500 @ A3

2.5 5 7.5 10 12.5 m



DRAWING NO.	REVISION
-------------	----------

L502

REVISION

1

ALL DRAWINGS ARE DESIGNED TO
BE PRINTED AND READ IN COLOUR

IT IS THE CONTRACTORS' RESPONSIBILITY TO PRINT DRAWINGS IN COLOUR TO AVOID ANY POTENTIAL DISCREPANCIES IF DRAWINGS ARE PRINTED IN BLACK AND WHITE

PLOT STYLE: URBIS_A1.CTB

PAGE SETUP: _PDF_A1L_MM

PLOTTED BY: JOJO NAVARRO

PLOT DATE: 18.09.2023

PATH: J:\National Design\04 PROJECTS\0030000\0P0037541_Cumberland Cluster\08_Design Live\3.02_CAD (Refer Con Doc)\Layouts\L502 CW/PS PLANTING PLAN.dwg

REV	DESCRIPTION	DWN	CHK	DATE
J	SSDA	KP	MK	04/09/2023

PROJECT NAME & ADDRESS

CUMBERLAND CLUSTER

CWPS + CHS UPGRADES

PROJECT DIRECTOR: MK

DRAWING TITLE
CHS PLANTING PLAN
SSDA

ISSUE
SSDA

PROJECT NO
P0038714

SCALE

SCALE

1:250 @ A1 1:500 @ A3

2.5	5	7.5	10	12.5m
-----	---	-----	----	-------



DRAWING NO.

REVISION

L503

J

EXEMPT
DEVELOPMENT

29 BAN spi
175 DIA cae
175 FIC nod
131 HAR vio
87 LOM lon
233 PRA pur

7 BAN spi
42 DIA cae
42 FIC nod
32 HAR vio
21 LOM lon
57 PRA pur

BAN int

58 FIC nod
58 HAR vic
58 LOM lon
58 PRA pu

32 FIC nod
32 HAR vio
32 LOM lon
32 PRA pur

3 ANG cos—

177 CAL dub
177 DIC rep
59 DOR exc
177 RTE

1)

11 DIA cae


1 LOP con-

1 FIC rub



ALL DRAWINGS ARE DESIGNED TO
BE PRINTED AND READ IN COLOUR

IT IS THE CONTRACTORS' RESPONSIBILITY TO
PRINT DRAWINGS IN COLOUR TO AVOID ANY
POTENTIAL DISCREPANCIES IF DRAWINGS
ARE PRINTED IN BLACK AND WHITE

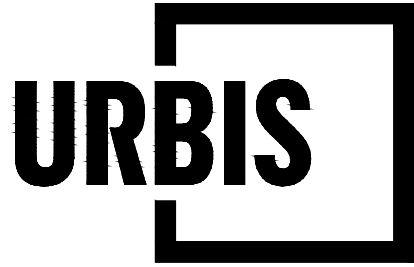


Angel Place, Level 8, 123 Pitt Street | Sydney NSW 2000
Australia | +61 2 8233 9900
URBIS Pty Ltd | ABN 50 105 256 228

CLIENT
**SCHOOL INFRASTRUCTURE
NSW**

KEY PLAN

DISCLAIMER
Copyright by URBIS Pty Ltd. This drawing or parts thereof may not be reproduced for any purpose or used for another project without the consent of URBIS other than reproduction for the purposes of actual ordering, supply, installation or construction. This drawing must be read in conjunction with all relevant contracts, schedules, specifications, drawings and any other issued written instructions. Do not scale from drawings. Written figured dimensions take preference to scaled dimension and must be verified on site before proceeding with any work. All discrepancies must be referred to the superintendent for a written decision prior to ordering, supply or installation. URBIS must be notified in writing of any discrepancies.

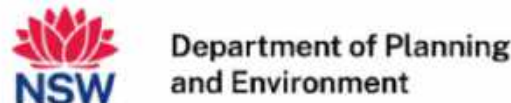

Issued under the Environmental Planning and Assessment Act 1979
Approved Application No: SSD-43065987 Signed: JC
Granted: 29 November 2023 Sheet No: 34 of 34

J	SSDA	KP	MK	14/09/2023
REV	DESCRIPTION	DWN	CHK	DATE

PROJECT NAME & ADDRESS
**CUMBERLAND CLUSTER
CWPS + CHS UPGRADES**

PROJECT DIRECTOR: MK

DRAWING TITLE
**CHS PLANTING PLAN
SSDA**


ISSUE
SSDA

PROJECT NO.
P0038714

SCALE
1:250 @ A1 1:500 @ A3
2.5 5 7.5 10 12.5m

DRAWING NO. REVISION

L504 J

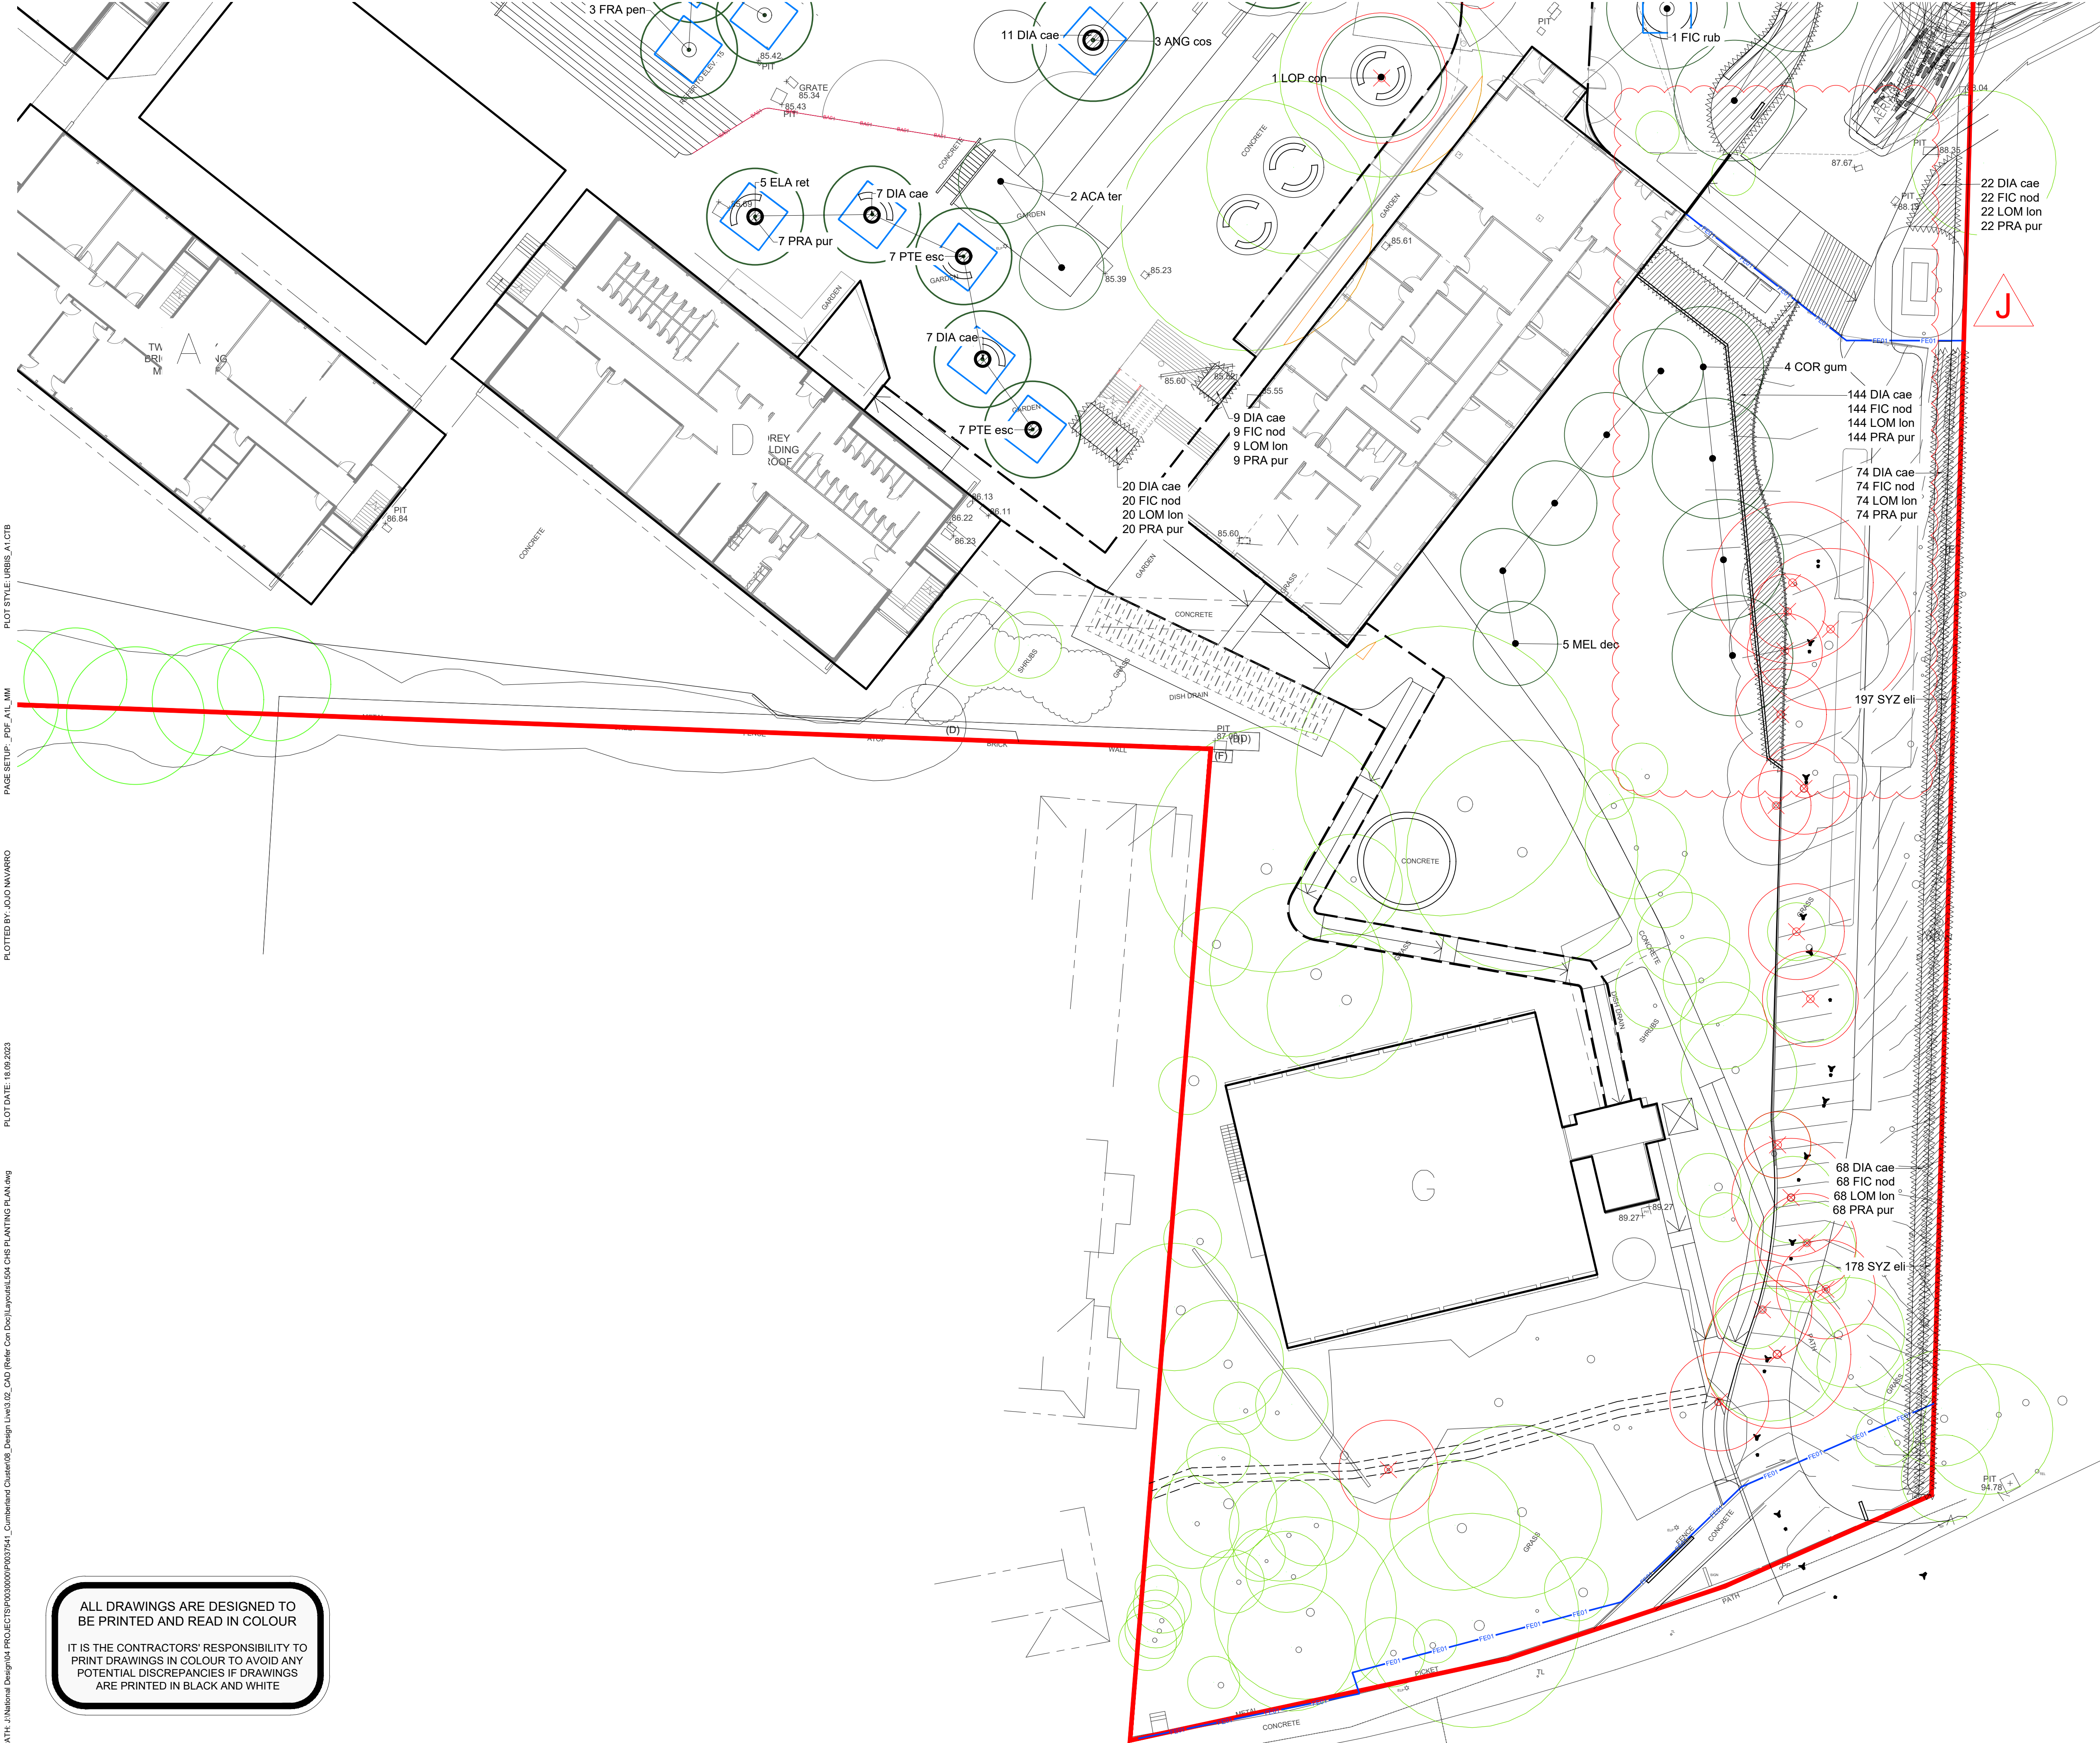

ALL DRAWINGS ARE DESIGNED TO
BE PRINTED AND READ IN COLOUR

IT IS THE CONTRACTORS' RESPONSIBILITY TO
PRINT DRAWINGS IN COLOUR TO AVOID ANY
POTENTIAL DISCREPANCIES IF DRAWINGS
ARE PRINTED IN BLACK AND WHITE

PLOT STYLE: URBIS_A1.ctb

PAGE SETUP: _PDF_A1_MM

PLOTTED BY: JUD MARRIO

PLOT DATE: 18.09.2023

PATH: J:\National Design\04 PROJECTS\P0038714\Cumberland Cluster\08_Design\Level3_02_CAD (Refer Con Doc)\Layouts\L504_CHS PLANTING PLAN.dwg