

© OCULUS 2019 All rights reserved

CHECK AND VERIFY ALL DIMENSIONS AND SITE CONDITIONS PRIOR TO THE

COMMENCEMENT OF ANY WORK. DO NOT SCALE DRAWINGS - REFER TO FIGURED DIMENSIONS ONLY. INFORM OCULUS OF ANY DISCREPANCIES FOR CLARIFICATION BEFORE PROCEEDING. UNLESS NOTED OTHERWISE THIS DRAWING IS NOT FOR CONSTRUCTION.

DIAL BEFORE YOU DIG WWW.1100.com.au SERVICES SHOWN ON THIS DRAWING ARE APPROXIMATELY ONLY. THE EXACT LOCATION IS TO BE CONFIRMED ON SITE BY CONTRACTOR PRIOR TO COMMENCEMENT WORK.

REFER TO SD-BX-1701 FOR PERIMETER FENCE & ACCESS GATE EXTENTS

FILE PATH:P:\SYDNEY\S18-036 CHATSWOOD EDUCATION PRECINCT\06. CONCEPT DESIGN\02. CAD DRAWINGS\01. SHEET SETS\SSDA_1-250 FOLDER\OC_S18-036_SD-BX-L1000_GA PLANS (PACIFIC HWY).DWG; DATE PLOTTED:30/09/2020; PLOTTED BY:SIMON TRICK

	19905	DATE	AMENDMENT	DHN	APRVD
	P1	18.12.19	ISSUE FOR SSDA	EP	KS
	P2	P2 27.02.20 ISSUE FOR SSDA P3 01.10.20 ISSUE FOR SSDA		GF	KS
	P3			GF	KS

level 1 / 5 wilson street, p.o. box 307, newtown, nsw 2042 p 02.9557.5533 australia@oculus.info

SYDNEY MELBOURNE WASHINGTON

UPGRADES TO CHATSWOOD PUBLIC SCHOOL & CHATSWOOD HIGH SCHOOL

L 18 MLC Centre 19 Martin Place Sydney NSW 2000

SCHOOLS INFRASTRUCTURE NSW ARCHITECT

ARCHITECTUS


RAWIN	G SCA	LE			NORTH POINT
2.5	0	2.5	5	SCALE 1:250 @ A1 12.5m	

SURFACE FINISHES PROJECT № SHEET SIZE OC_S18-036 **A**1

ISSUE

P3

DRAWING **№**

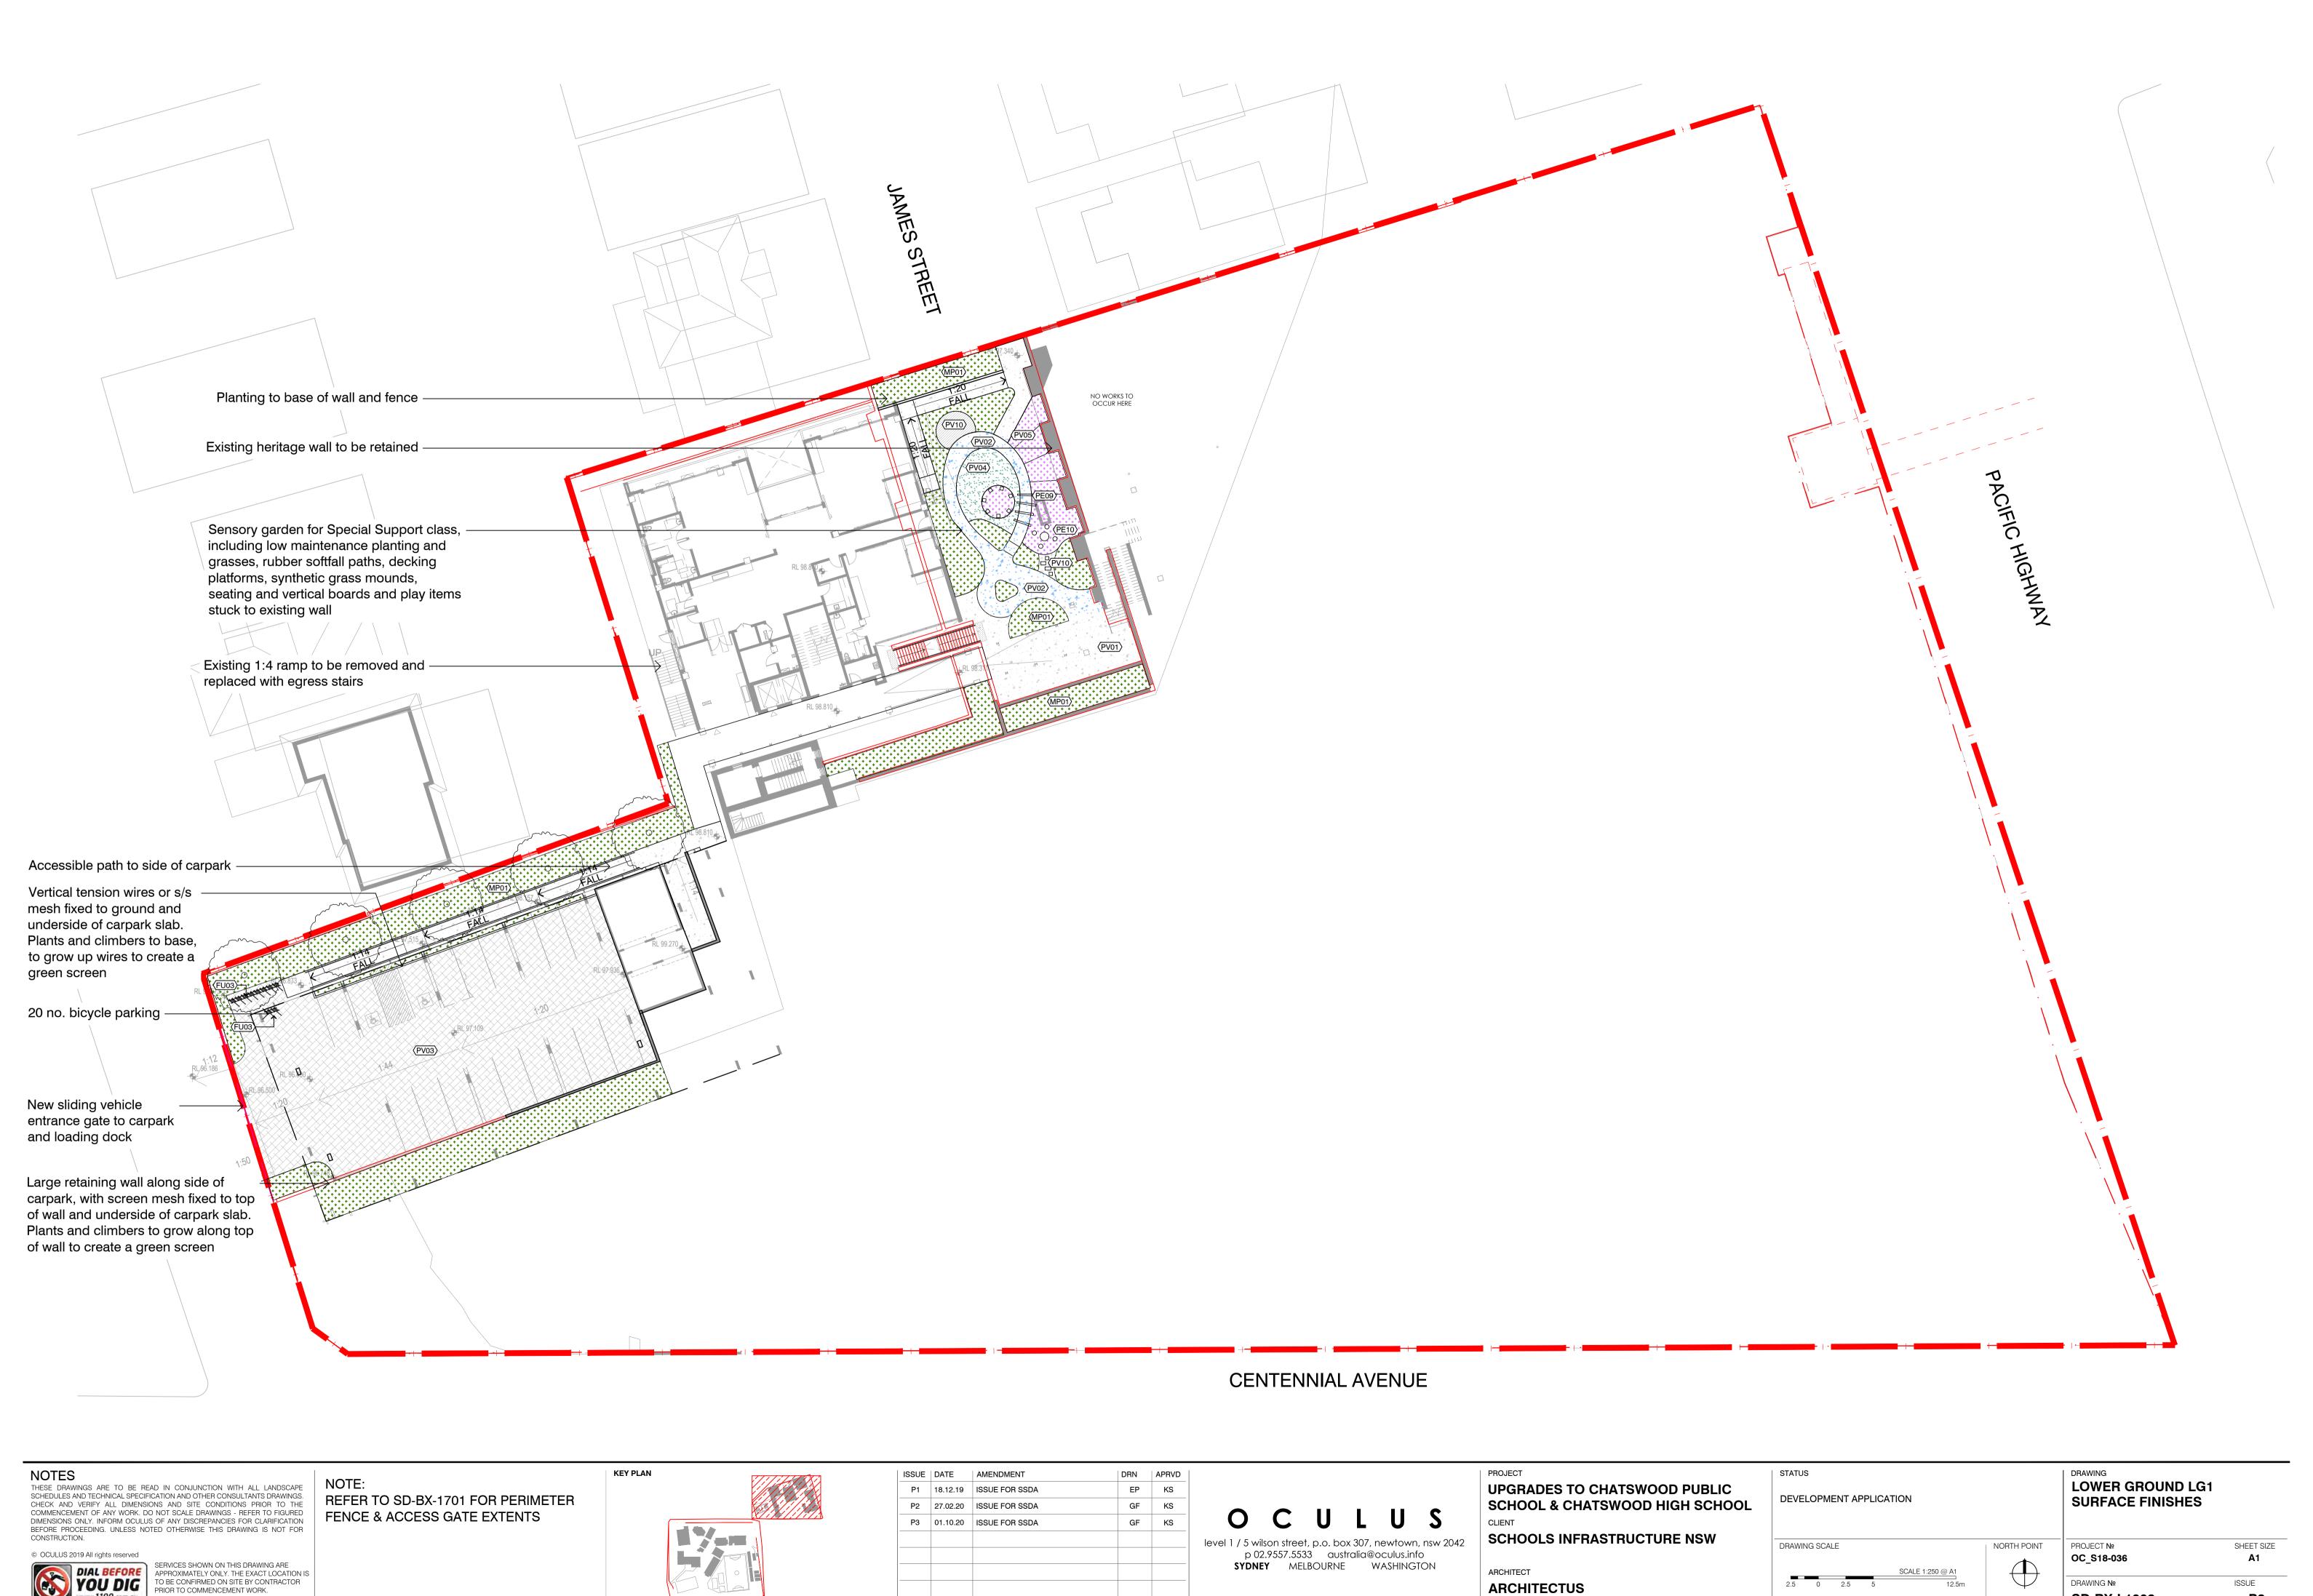

ARCHITECT

ARCHITECTUS

L 18 MLC Centre 19 Martin Place Sydney NSW 2000

DRAWING **№**

SD-BX-L1002

ISSUE

P3

FILE PATH:P:\SYDNEY\S18-036 CHATSWOOD EDUCATION PRECINCT\06. CONCEPT DESIGN\02. CAD DRAWINGS\01. SHEET SETS\SSDA_1-250 FOLDER\OC_S18-036_SD-BX-L1000_GA PLANS (PACIFIC HWY).DWG; DATE PLOTTED:30/09/2020; PLOTTED BY:SIMON TRICK





NOTES
THESE DRAWINGS ARE TO BE READ IN CONJUNCTION WITH ALL LANDSCAPE SCHEDULES AND TECHNICAL SPECIFICATION AND OTHER CONSULTANTS DRAWINGS. CHECK AND VERIFY ALL DIMENSIONS AND SITE CONDITIONS PRIOR TO THE COMMENCEMENT OF ANY WORK. DO NOT SCALE DRAWINGS - REFER TO FIGURED DIMENSIONS ONLY. INFORM OCULUS OF ANY DISCREPANCIES FOR CLARIFICATION BEFORE PROCEEDING. UNLESS NOTED OTHERWISE THIS DRAWING IS NOT FOR CONSTRUCTION.

© OCULUS 2019 All rights reserved

SERVICES SHOWN ON THIS DRAWING ARE APPROXIMATELY ONLY. THE EXACT LOCATION IS TO BE CONFIRMED ON SITE BY CONTRACTOR PRIOR TO COMMENCEMENT WORK.

FILE PATH:P:\SYDNEY\S18-036 CHATSWOOD EDUCATION PRECINCT\06. CONCEPT DESIGN\02. CAD DRAWINGS\01. SHEET SETS\SSDA_1-250 FOLDER\OC_S18-036_SD-BX-L1300_GRADING PLANS (PACIFIC HWY).DWG; DATE PLOTTED:17/12/2019; PLOTTED BY:SIMON TRICK

KEY PLAN

ISSUE	DATE	AMENDMENT	DRN	APRVD
P1	18.12.19	ISSUE FOR SSDA	EP	KS
P2	27.02.20	ISSUE FOR SSDA	GF	KS
P3	01.10.20	ISSUE FOR SSDA	GF	KS

level 1 / 5 wilson street, p.o. box 307, newtown, nsw 2042 p 02.9557.5533 australia@oculus.info SYDNEY MELBOURNE WASHINGTON

UPGRADES TO CHATSWOOD PUBLIC SCHOOL & CHATSWOOD HIGH SCHOOL

SCHOOLS INFRASTRUCTURE NSW

ARCHITECT **ARCHITECTUS** L 18 MLC Centre 19 Martin Place Sydney NSW 2000 STATUS DEVELOPMENT APPLICATION DRAWING SCALE

LOWER GROUND LG2 GRADING PLAN PROJECT № SHEET SIZE OC_S18-036 **A**1

ISSUE

P3

DRAWING **№**





NOTES
THESE DRAWINGS ARE TO BE READ IN CONJUNCTION WITH ALL LANDSCAPE SCHEDULES AND TECHNICAL SPECIFICATION AND OTHER CONSULTANTS DRAWINGS. CHECK AND VERIFY ALL DIMENSIONS AND SITE CONDITIONS PRIOR TO THE COMMENCEMENT OF ANY WORK. DO NOT SCALE DRAWINGS - REFER TO FIGURED DIMENSIONS ONLY. INFORM OCULUS OF ANY DISCREPANCIES FOR CLARIFICATION BEFORE PROCEEDING. UNLESS NOTED OTHERWISE THIS DRAWING IS NOT FOR CONSTRUCTION.

© OCULUS 2019 All rights reserved

SERVICES SHOWN ON THIS DRAWING ARE APPROXIMATELY ONLY. THE EXACT LOCATION IS TO BE CONFIRMED ON SITE BY CONTRACTOR PRIOR TO COMMENCEMENT WORK.

KEY PLAN

FILE PATH:P:\SYDNEY\S18-036 CHATSWOOD EDUCATION PRECINCT\06. CONCEPT DESIGN\02. CAD DRAWINGS\01. SHEET SETS\SSDA_1-250 FOLDER\OC_S18-036_SD-BX-L1300_GRADING PLANS (PACIFIC HWY).DWG; DATE PLOTTED:17/12/2019; PLOTTED BY:SIMON TRICK

P1	18.12.19	ISSUE FOR SSDA	EP	KS
P2	27.02.20	ISSUE FOR SSDA	GF	KS
P3	01.10.20	ISSUE FOR SSDA	GF	KS

DRN APRVD

| ISSUE | DATE | AMENDMENT

level 1 / 5 wilson street, p.o. box 307, newtown, nsw 2042 p 02.9557.5533 australia@oculus.info SYDNEY MELBOURNE WASHINGTON

UPGRADES TO CHATSWOOD PUBLIC SCHOOL & CHATSWOOD HIGH SCHOOL

SCHOOLS INFRASTRUCTURE NSW

ARCHITECT **ARCHITECTUS** L 18 MLC Centre 19 Martin Place Sydney NSW 2000


DEVELOPMENT APPLICATION			
DRAWING SCALE	NORTH POINT	PRO.	

OWER GROUND LG1 GRADING PLAN ROJECT **№** SHEET SIZE C_S18-036 **A**1

ISSUE

P3

DRAWING **№**

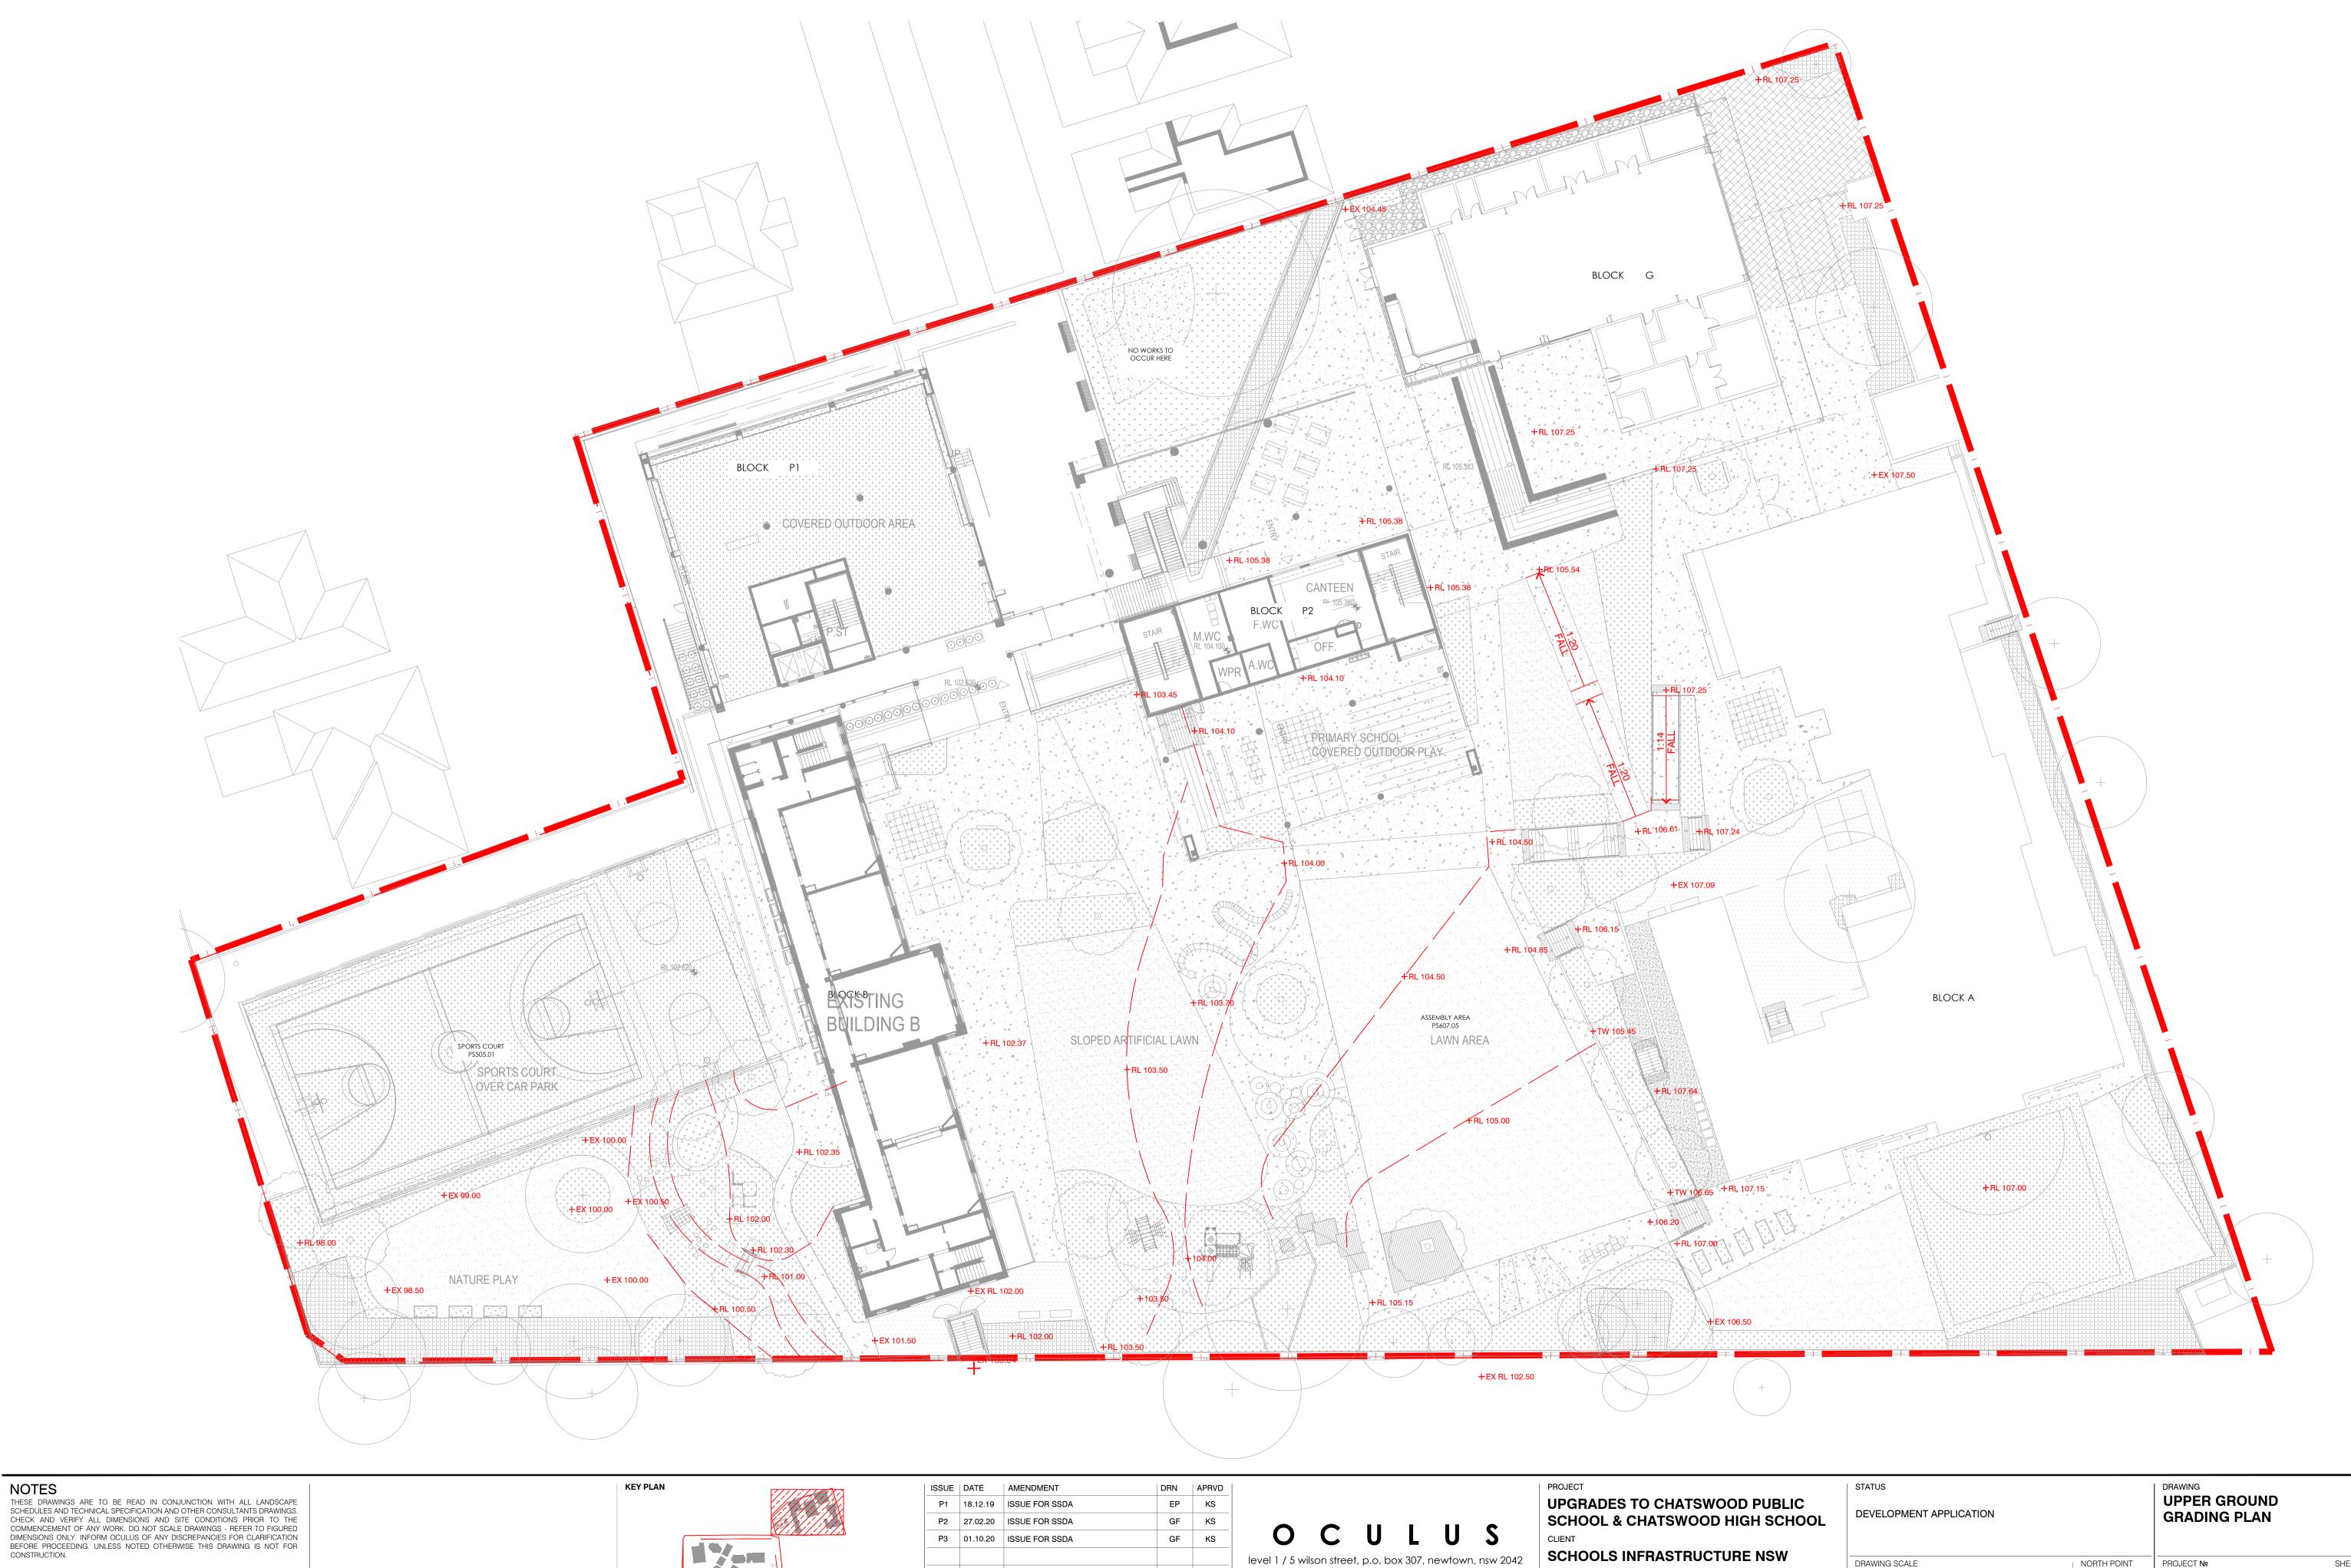

© OCULUS 2019 All rights reserved

SERVICES SHOWN ON THIS DRAWING ARE
APPROXIMATELY ONLY. THE EXACT LOCATION IS
TO BE CONFIRMED ON SITE BY CONTRACTOR
PRIOR TO COMMENCEMENT WORK.

FILE PATH:P:\SYDNEY\S18-036 CHATSWOOD EDUCATION PRECINCT\06. CONCEPT DESIGN\02. CAD DRAWINGS\01. SHEET SETS\SSDA_1-250 FOLDER\OC_S18-036_SD-BX-L1300_GRADING PLANS (PACIFIC HWY).DWG; DATE PLOTTED:17/12/2019; PLOTTED BY:SIMON TRICK

level 1 / 5 wilson street, p.o. box 307, newtown, nsw 2042 p 02.9557.5533 australia@oculus.info SYDNEY MELBOURNE WASHINGTON

SCHOOLS INFRASTRUCTURE NSW

ARCHITECT **ARCHITECTUS** L 18 MLC Centre 19 Martin Place Sydney NSW 2000


PROJECT № SHEET SIZE OC_S18-036 **A**1

DRAWING **№**

SD-BX-L1303

ISSUE

P3

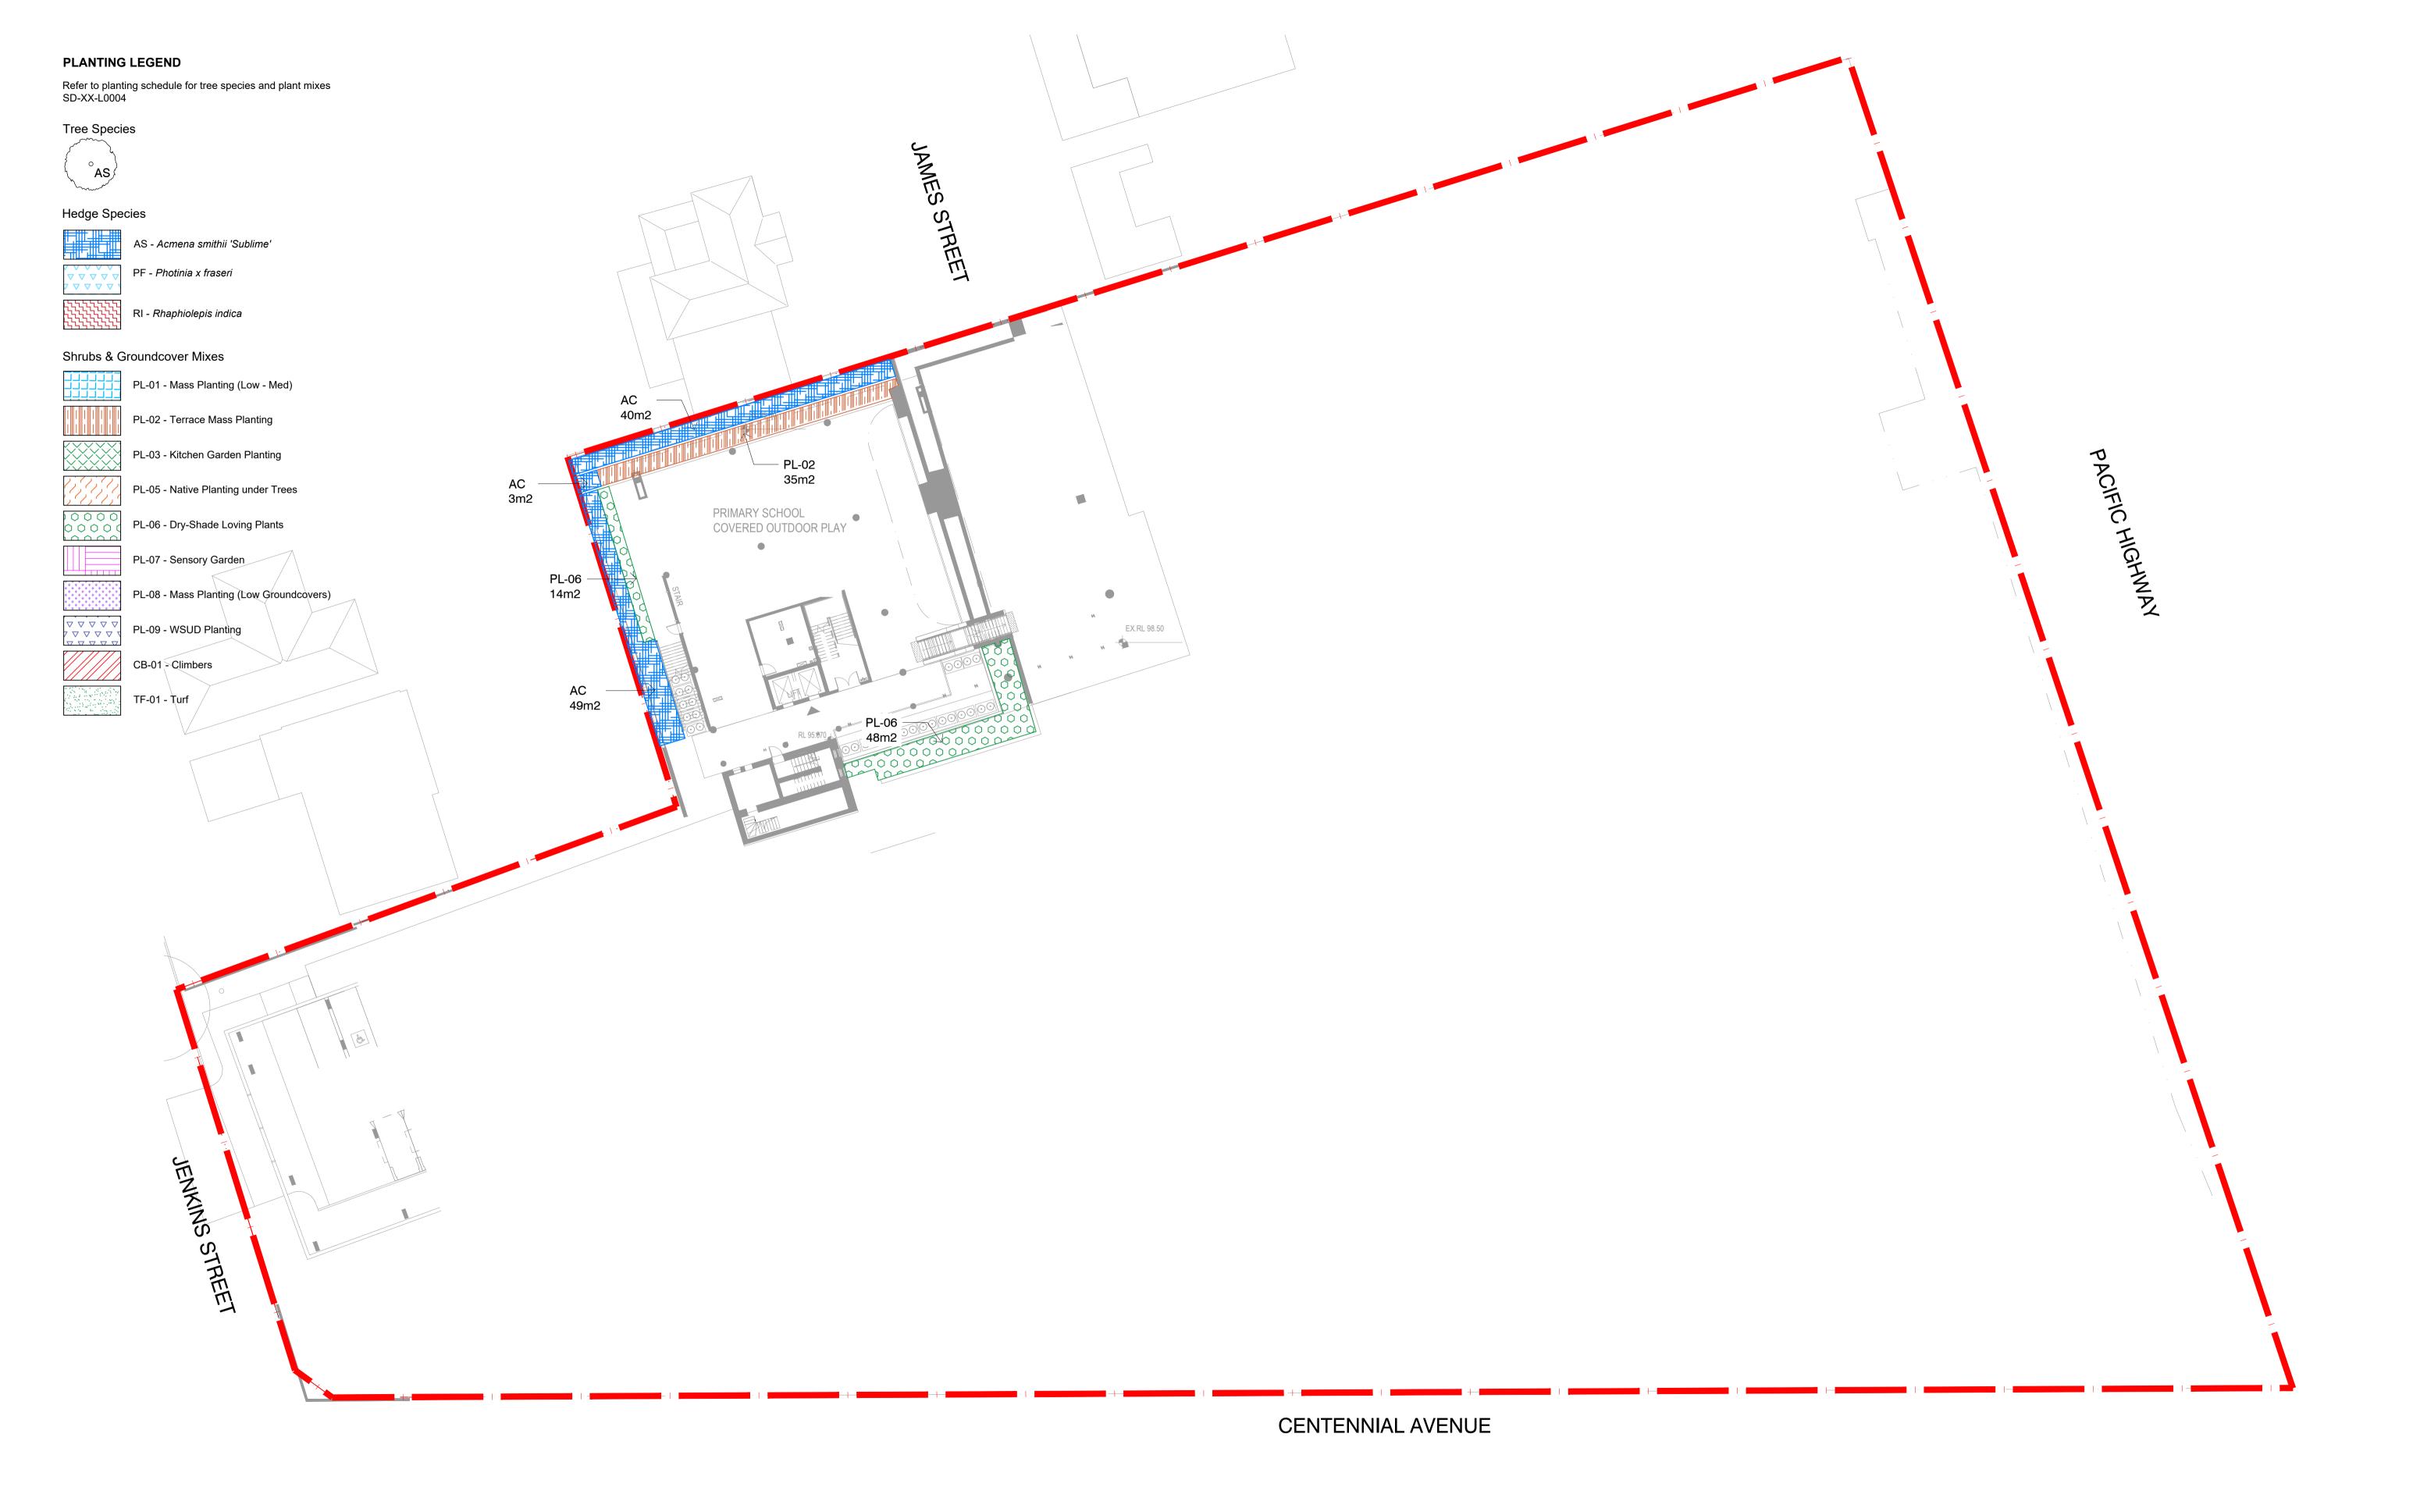

NOTES
THESE DRAWINGS ARE TO BE READ IN CONJUNCTION WITH ALL LANDSCAPE SCHEDULES AND TECHNICAL SPECIFICATION AND OTHER CONSULTANDS DRAWINGS. CHECK AND VERIFY ALL DIMENSIONS AND SITE CONDITIONS PRIOR TO THE COMMENCEMENT OF ANY WORK. DO NOT SCALE DRAWINGS - REFER TO FIGURED DIMENSIONS ONLY. INFORM OCULUS OF ANY DISCREPANCIES FOR CLARIFICATION BEFORE PROCEEDING. UNLESS NOTED OTHERWISE THIS DRAWING IS NOT FOR CONSTRUCTION.

© OCULUS 2019 All rights reserved

PIAL BEFORE
APPROXIMATELY ONLY. THE EXACT LOCATION IS
TO BE CONFIRMED ON SITE BY CONTRACTOR
PRIOR TO COMMENCEMENT WORK.

FILE PATH: P:\SYDNEY\S18-036 CHATSWOOD EDUCATION PRECINCT\06. CONCEPT DESIGN\02. CAD DRAWINGS\01. SHEET SETS\SSDA_1-250 FOLDER\OC_S18-036_SD-BX-L1500_PLANTING PLANS (PACIFIC HWY).DWG; DATE PLOTTED: 18/12/2019; PLOTTED BY:SIMON TRICK

KEY PLAN

ISSUE	DATE	AMENDMENT	DRN	APRVE
P1	18.12.19	ISSUE FOR REVIEW	EP	KS
P2	27.02.20	ISSUE FOR REVIEW	GF	KS
P3	01.10.20	ISSUE FOR REVIEW	GF	KS

level 1 / 5 wilson street, p.o. box 307, newtown, nsw 2042 p 02.9557.5533 australia@oculus.info

SYDNEY MELBOURNE WASHINGTON

UPGRADES TO CHATSWOOD PUBLIC SCHOOL & CHATSWOOD HIGH SCHOOL

SCHOOLS INFRASTRUCTURE NSW

ARCHITECT **ARCHITECTUS** L 18 MLC Centre 19 Martin Place Sydney NSW 2000 STATUS DEVELOPMENT APPLICATION DRAWING SCALE

LOWER GROUND LG2 SURFACE FINISHES PROJECT № SHEET SIZE OC_S18-036 **A**1 DRAWING **№** ISSUE

P3



NOTES
THESE DRAWINGS ARE TO BE READ IN CONJUNCTION WITH ALL LANDSCAPE SCHEDULES AND TECHNICAL SPECIFICATION AND OTHER CONSULTANDS DRAWINGS. CHECK AND VERIFY ALL DIMENSIONS AND SITE CONDITIONS PRIOR TO THE COMMENCEMENT OF ANY WORK. DO NOT SCALE DRAWINGS - REFER TO FIGURED DIMENSIONS ONLY. INFORM OCULUS OF ANY DISCREPANCIES FOR CLARIFICATION BEFORE PROCEEDING. UNLESS NOTED OTHERWISE THIS DRAWING IS NOT FOR CONSTRUCTION.

© OCULUS 2019 All rights reserved

PIAL BEFORE
APPROXIMATELY ONLY. THE EXACT LOCATION IS
TO BE CONFIRMED ON SITE BY CONTRACTOR
PRIOR TO COMMENCEMENT WORK.

KEY PLAN

ISSUE	DATE	AMENDMENT	DRN	APR'
P1	10.04.19	ISSUE FOR SSDA	EP	KS
P2	27.02.20	ISSUE FOR SSDA	GF	KS
P3	01.10.20	ISSUE FOR SSDA	GF	KS

level 1 / 5 wilson street, p.o. box 307, newtown, nsw 2042

p 02.9557.5533 australia@oculus.info

SYDNEY MELBOURNE WASHINGTON

UPGRADES TO CHATSWOOD PUBLIC SCHOOL & CHATSWOOD HIGH SCHOOL

L 18 MLC Centre 19 Martin Place Sydney NSW 2000

SCHOOLS INFRASTRUCTURE NSW

ARCHITECT

ARCHITECTUS

DRAWIN	NG SCA	LE			NORTH POINT
2.5	0	2.5	5	SCALE 1:250 @ A1 12.5m	

STATUS

DEVELOPMENT APPLICATION

LOWER GROUND LG1 SURFACE FINISHES PROJECT № SHEET SIZE OC_S18-036 **A**1

SD-BX-L1502

ISSUE

P3

FILE PATH:P:\SYDNEY\S18-036 CHATSWOOD EDUCATION PRECINCT\06. CONCEPT DESIGN\02. CAD DRAWINGS\01. SHEET SETS\SSDA_1-250 FOLDER\OC_S18-036_SD-BX-L1500_PLANTING PLANS (PACIFIC HWY).DWG; DATE PLOTTED:18/12/2019; PLOTTED BY:SIMON TRICK

