

02510m

GENERAL NOTES


ALL DIMENSIONS AND EXISTING CONDITIONS SHALL BE CHECKED AND VERIFIED BY THE CONTRACTOR BEFORE PROCEEDING WITH THE WORK.

ALL LEVELS RELATIVE TO AUSTRALIAN HEIGHT DATUM.

DO NOT SCALE DRAWINGS.

USE FIGURED DIMENSIONS ONLY.

legend

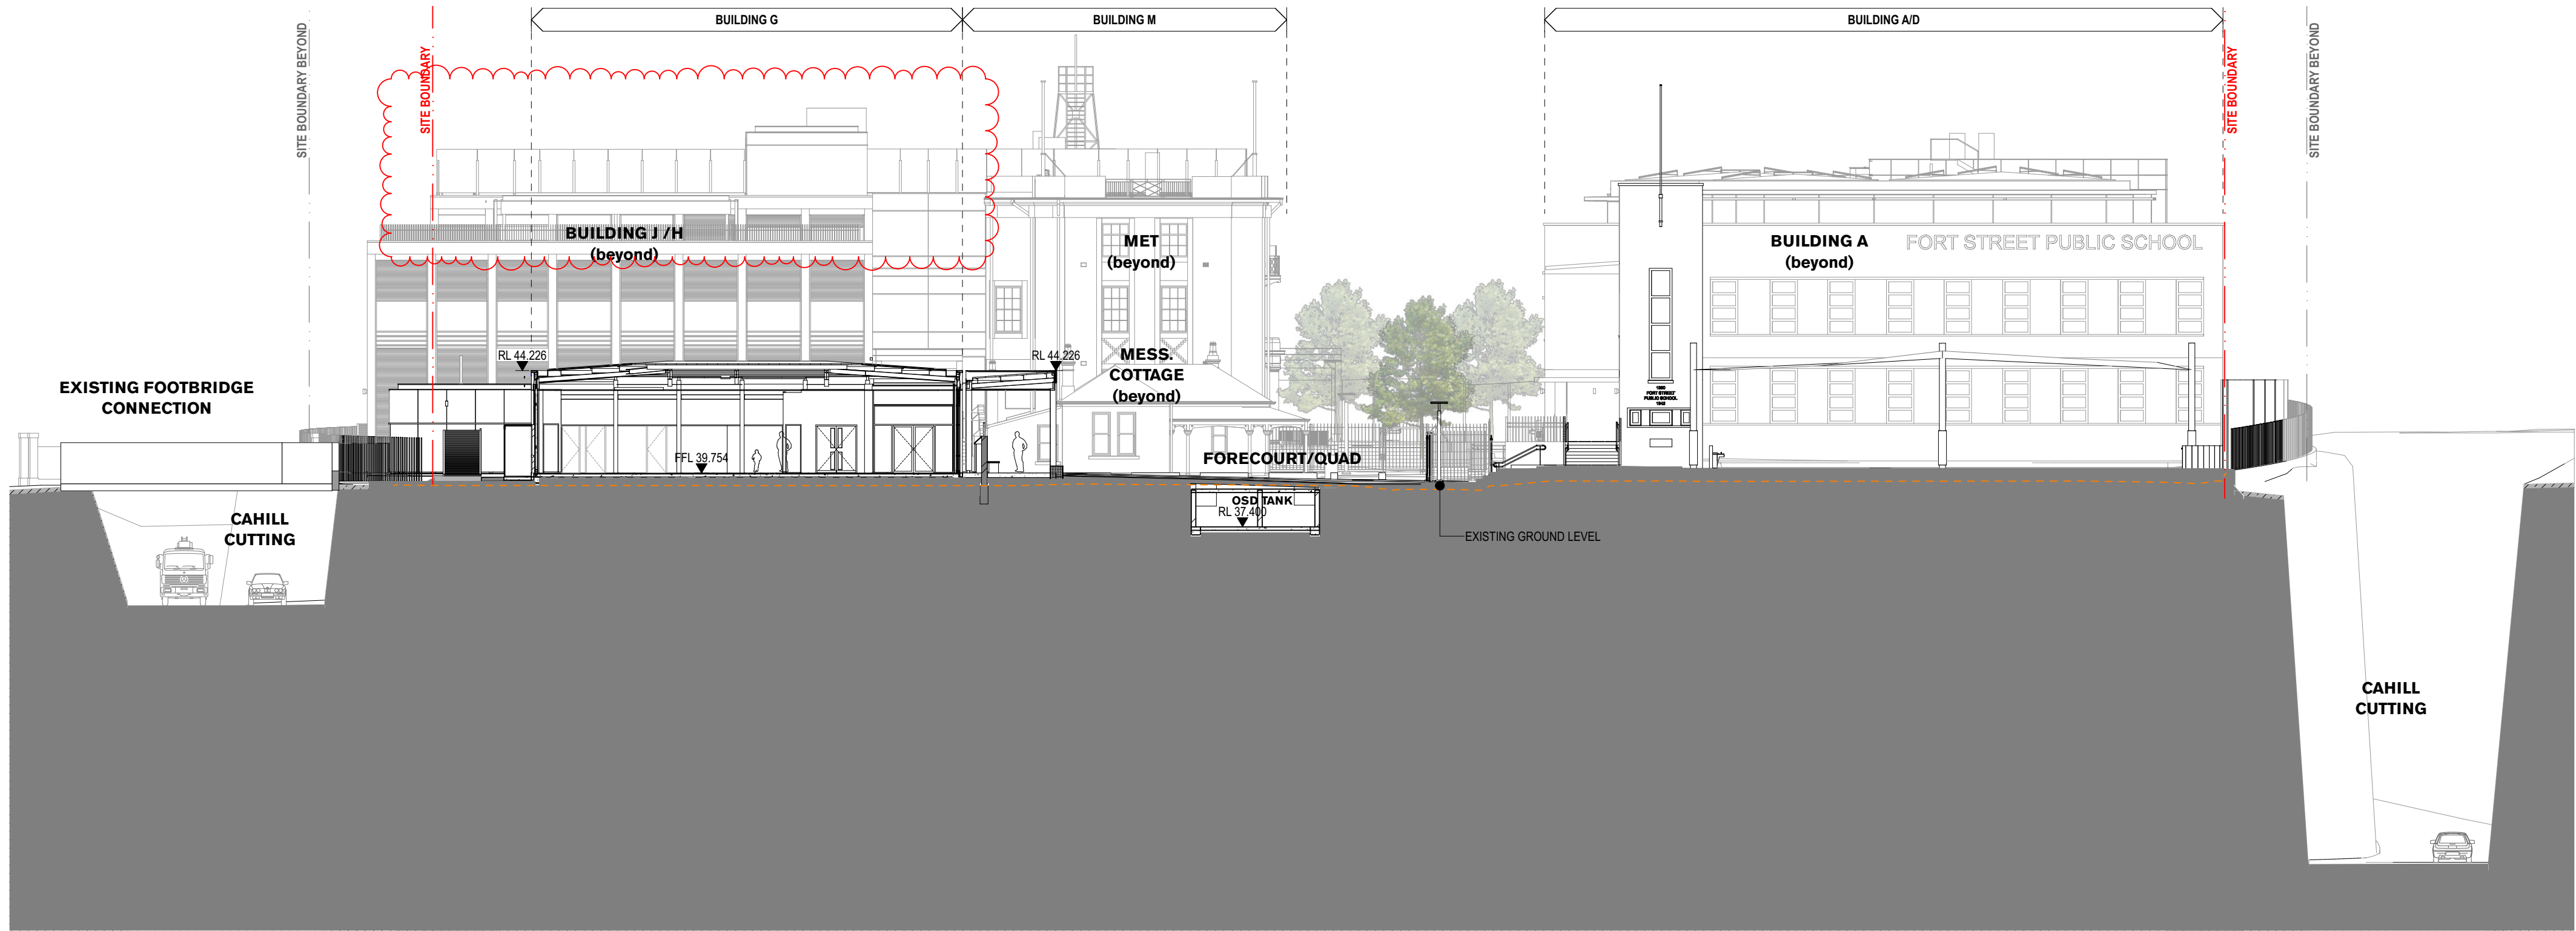

1 SECTION Section At Bldg A
1:200



2 SECTION Section At Cottage
1:200

NSW

GOVERNMENT

Planning,
Industry &
Environment

Issued under the Environmental Planning and Assessment Act 1979

Approved Section 4.55(2) Application No: SSD-10340-Mod-1

Granted: 22 December 2021 Sheet No: 9 of 14 Signed: JC

SSDA02	29/10/21	S455 Modification - Amended	AWY	
SSDA02	28/1/21	S455 Modification	AWY	
SSDA01.1	28/1/21	State Significance Development Application	AWY	
rev	date	name	by	chk

fjmt studio architecture interiors landscape urban community
sydney melbourne uk
Level 5, 70 King Street t +61 2 9291 7077 w fjmtstudio.com



project
Fort Street Public School
Observatory Hill
Sydney NSW 2000

title
4000 1:200 Sections
Sections 1

scale	1:200 @ A1	first issued	30/9/19
project code	sheet no.	revision	
FSS	DA-4001	SSDA02	