




**GENERAL NOTES**  
 ○ ALL DIMENSIONS AND EXISTING CONDITIONS SHALL BE CHECKED AND VERIFIED BY THE CONTRACTOR BEFORE PROCEEDING WITH THE WORK.  
 ○ ALL LEVELS RELATIVE TO AUSTRALIAN HEIGHT DATUM.  
 ○ DO NOT SCALE DRAWINGS.  
 ○ USE FIGURED DIMENSIONS ONLY.

Legend



DEMOLITION

\* WINDOW REMOVED AND WALL UNDERNEATH DEMOLISHED TO FLOOR LEVEL

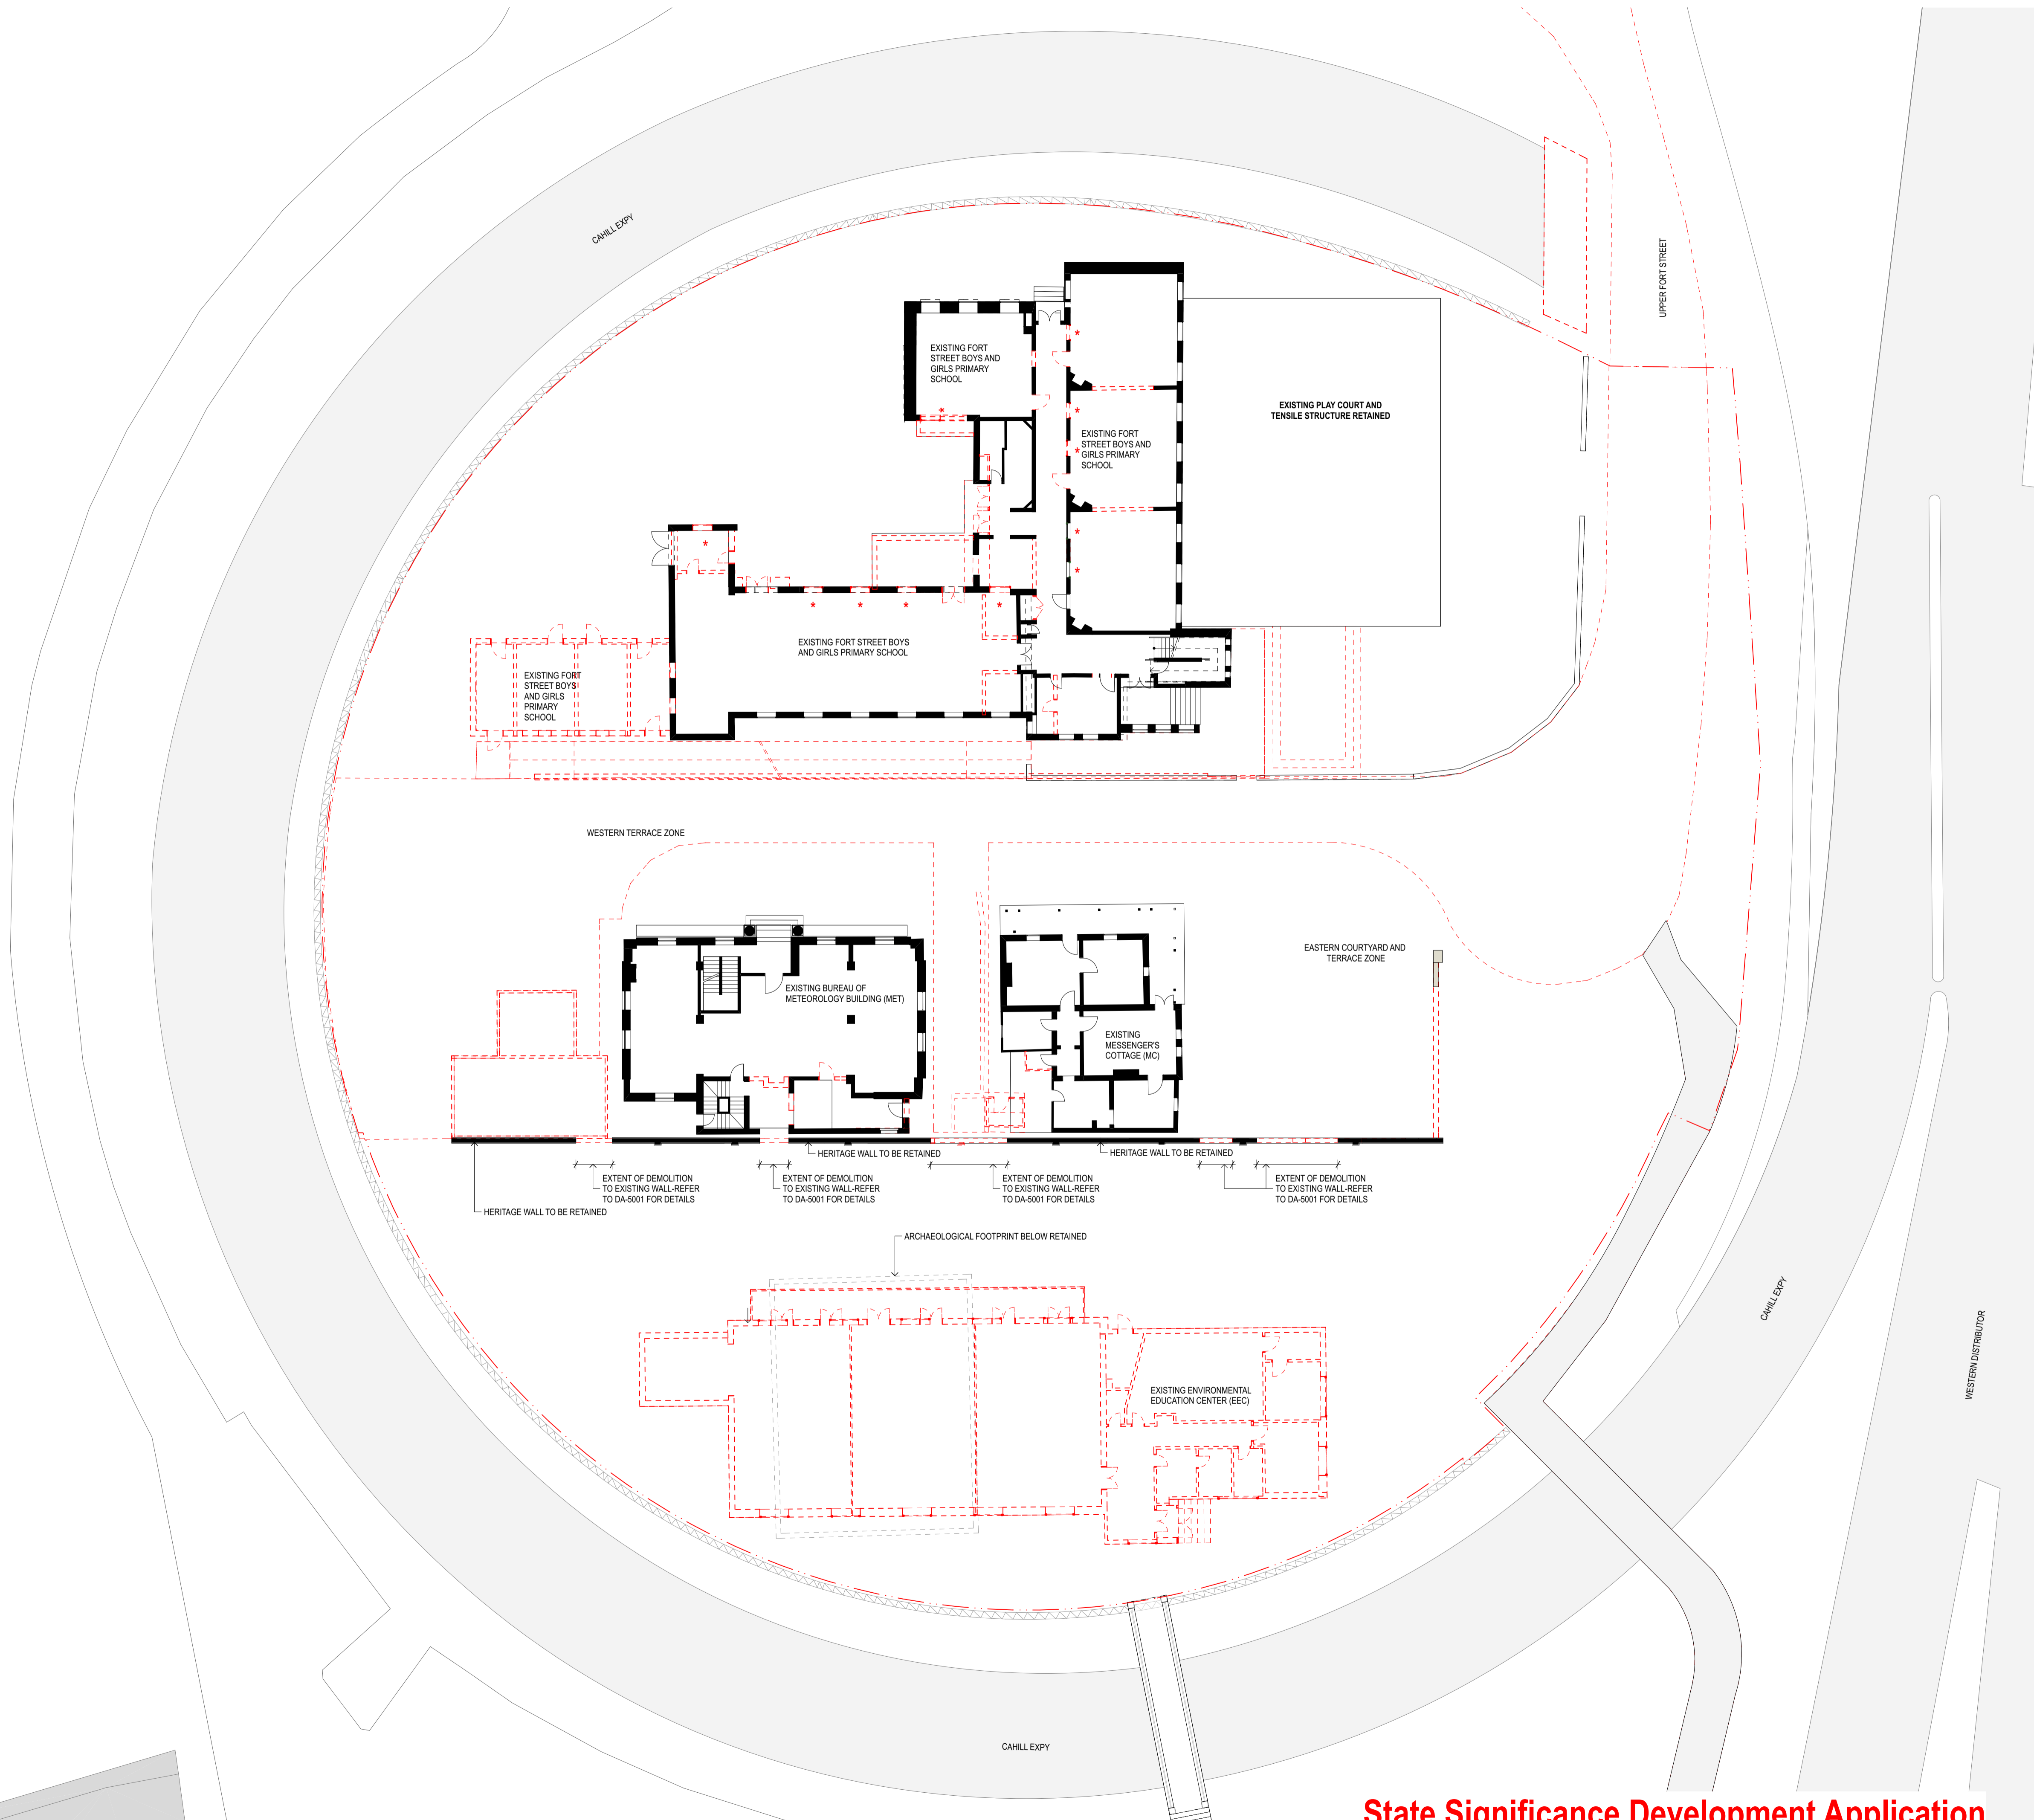

SSD A01	18/12/19	State Significance Development Application	CTK
rev	date	name	by

**fjmt studio** architecture interiors landscape urban community  
 sydney melbourne uk  
 Level 5, 70 King Street • +61 2 9251 7077 • [fjmtstudio.com](http://fjmtstudio.com)

project  
**Fort Street Public School**  
 Observatory Hill  
 Sydney NSW 2000

title  
**Demolition Plans**  
**Demolition Plan - Ground**

scale 1:200 @ A1 first issued 23/9/19

project code sheet no. revision  
**FSS DA-2101 SSDA01**

**State Significance Development Application**