



**GENERAL NOTES**  
◦ ALL DIMENSIONS AND EXISTING CONDITIONS SHALL BE CHECKED AND VERIFIED BY THE CONTRACTOR BEFORE PROCEEDING WITH THE WORK.  
◦ ALL LEVELS RELATIVE TO AUSTRALIAN HEIGHT DATUM.  
◦ DO NOT SCALE DRAWINGS.  
◦ USE FIGURED DIMENSIONS ONLY.


Legend



DEMOLITION



WINDOW REMOVED AND WALL UNDERNEATH DEMOLISHED TO FLOOR LEVEL

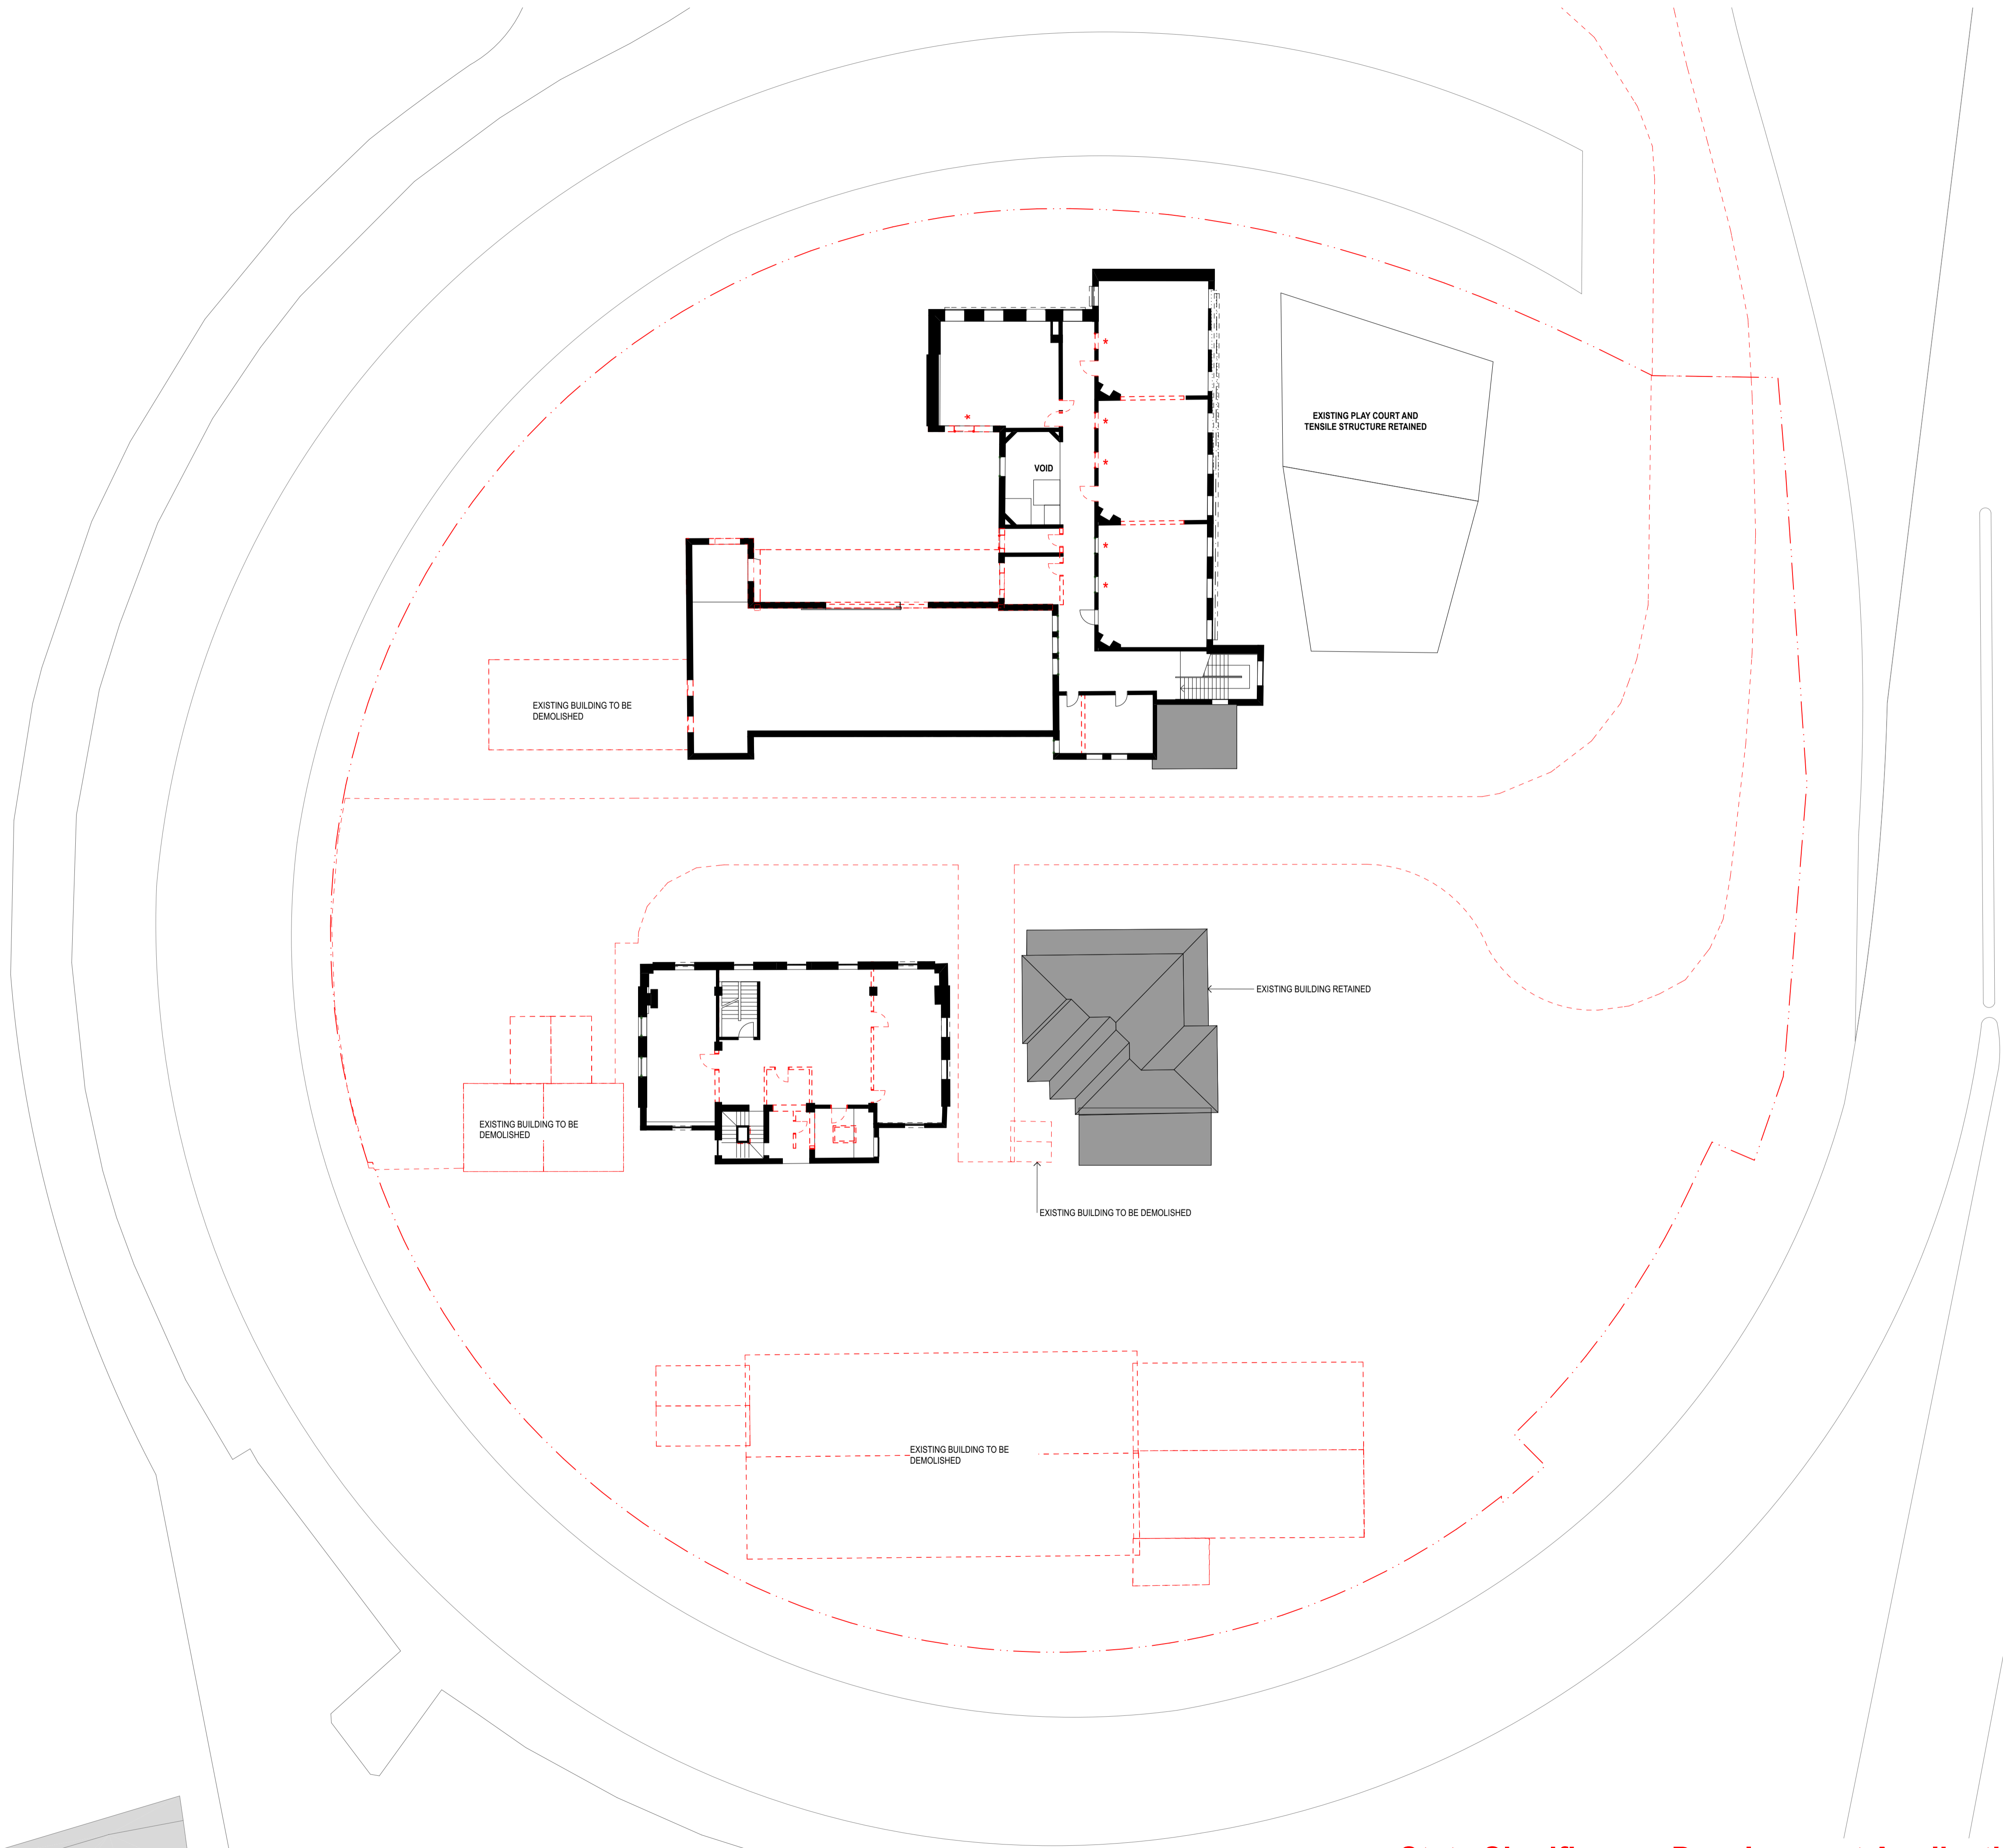

SSD	18/12/19	State Significance	CTK
A01		Development Application	
rev	date	name	by
			chk

**fjmt studio** architecture interiors landscape urban community  
sydney melbourne uk  
Level 5, 70 King Street +61 2 9251 7077 www.fjmtstudio.com **fjmt**

project  
**Fort Street Public School**  
Observatory Hill  
Sydney NSW 2000

title  
**Demolition Plans**  
**Demolition Plan - Level 1**

scale 1:200 @ A1 first issued 23/9/19

project code sheet no. revision  
**FSS DA-2102 SSDA01**