



- GENERAL NOTES**
- ALL DIMENSIONS AND EXISTING CONDITIONS SHALL BE CHECKED AND VERIFIED BY THE CONTRACTOR BEFORE PROCEEDING WITH THE WORK.
 - ALL LEVELS RELATIVE TO AUSTRALIAN HEIGHT DATUM.
 - DO NOT SCALE DRAWINGS.
 - USE FIGURED DIMENSIONS ONLY.


legend



DEMOLITION



WINDOW REMOVED AND WALL UNDERNEATH DEMOLISHED TO FLOOR LEVEL

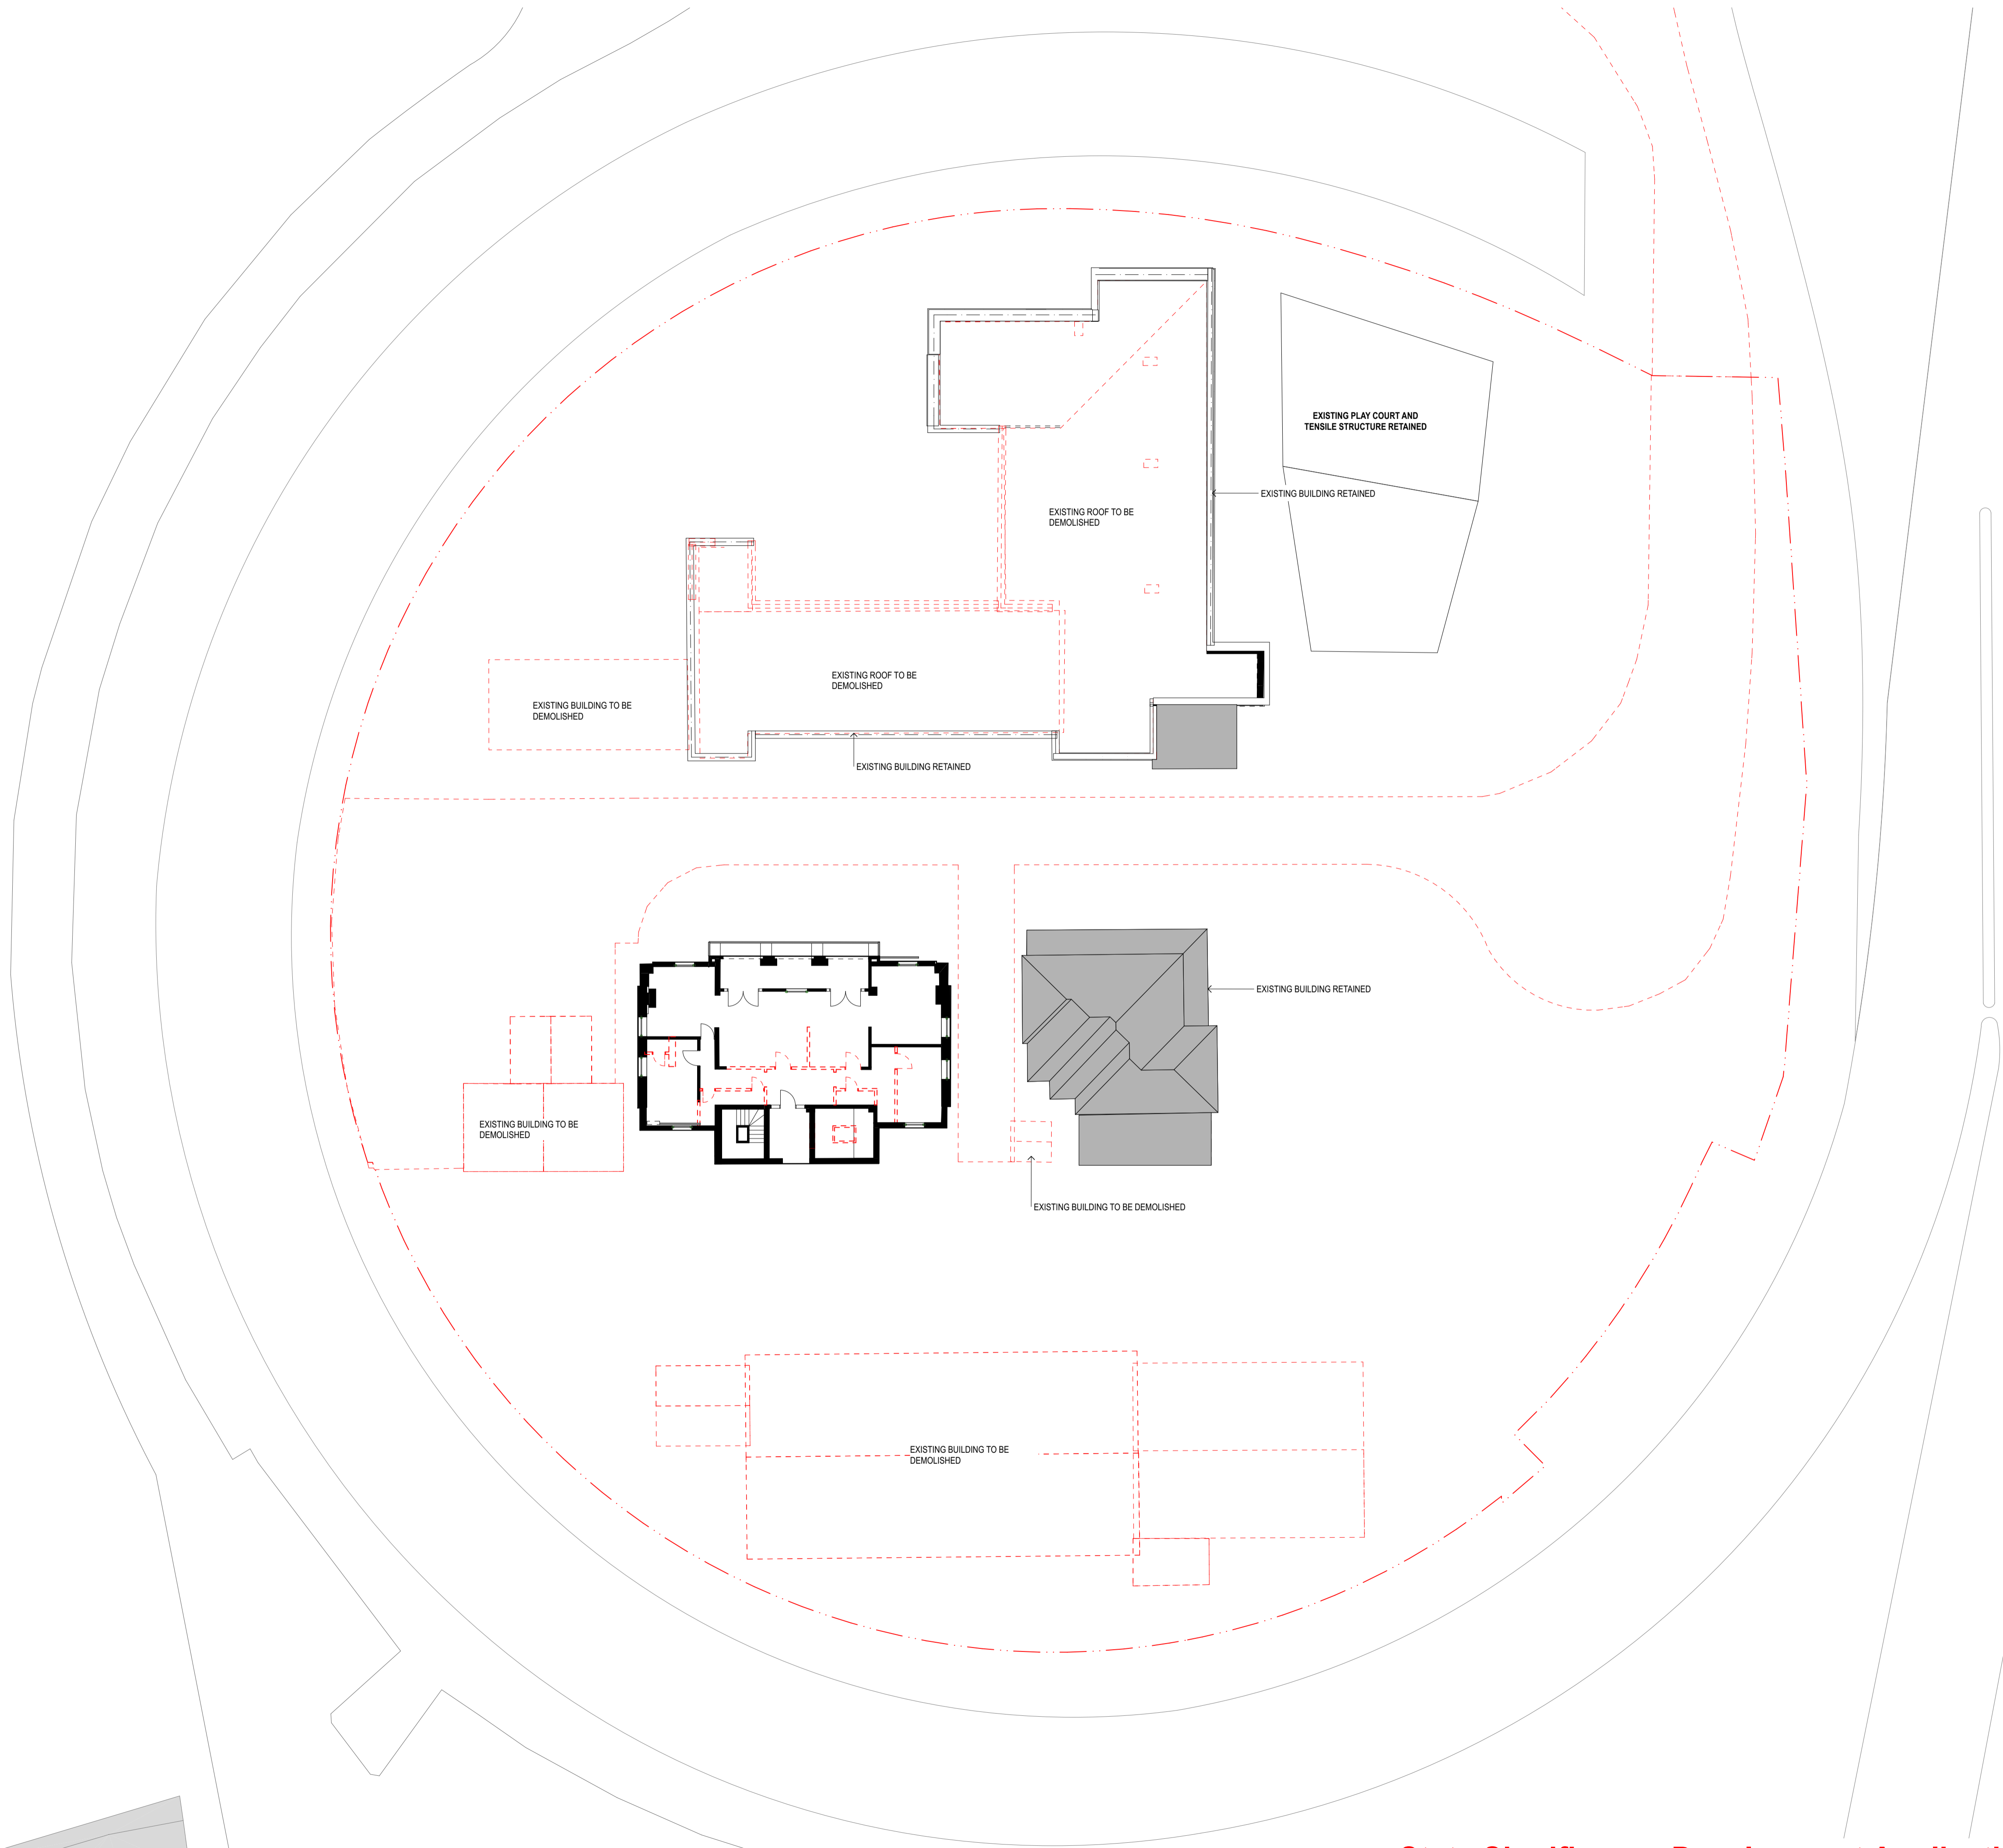

SSD	18/12/19	State Significance	CTK
A01		Development Application	
rev	date	name	by
			chk

fjmt studio architecture interiors landscape urban community
 sydney melbourne uk
 Level 5, 70 King Street +61 2 9251 7077 www.fjmtstudio.com **fjmt**

project
Fort Street Public School
 Observatory Hill
 Sydney NSW 2000

title
Demolition Plans
Demolition Plan - Level 2

scale 1:200 @ A1 first issued 23/9/19

project code sheet no. revision
FSS DA-2103 SSDA01