





- GENERAL NOTES**
- ALL DIMENSIONS AND EXISTING CONDITIONS SHALL BE CHECKED AND VERIFIED BY THE CONTRACTOR BEFORE PROCEEDING WITH THE WORK.
 - ALL LEVELS RELATIVE TO AUSTRALIAN HEIGHT DATUM.
 - DO NOT SCALE DRAWINGS.
 - USE FIGURED DIMENSIONS ONLY.

Legend

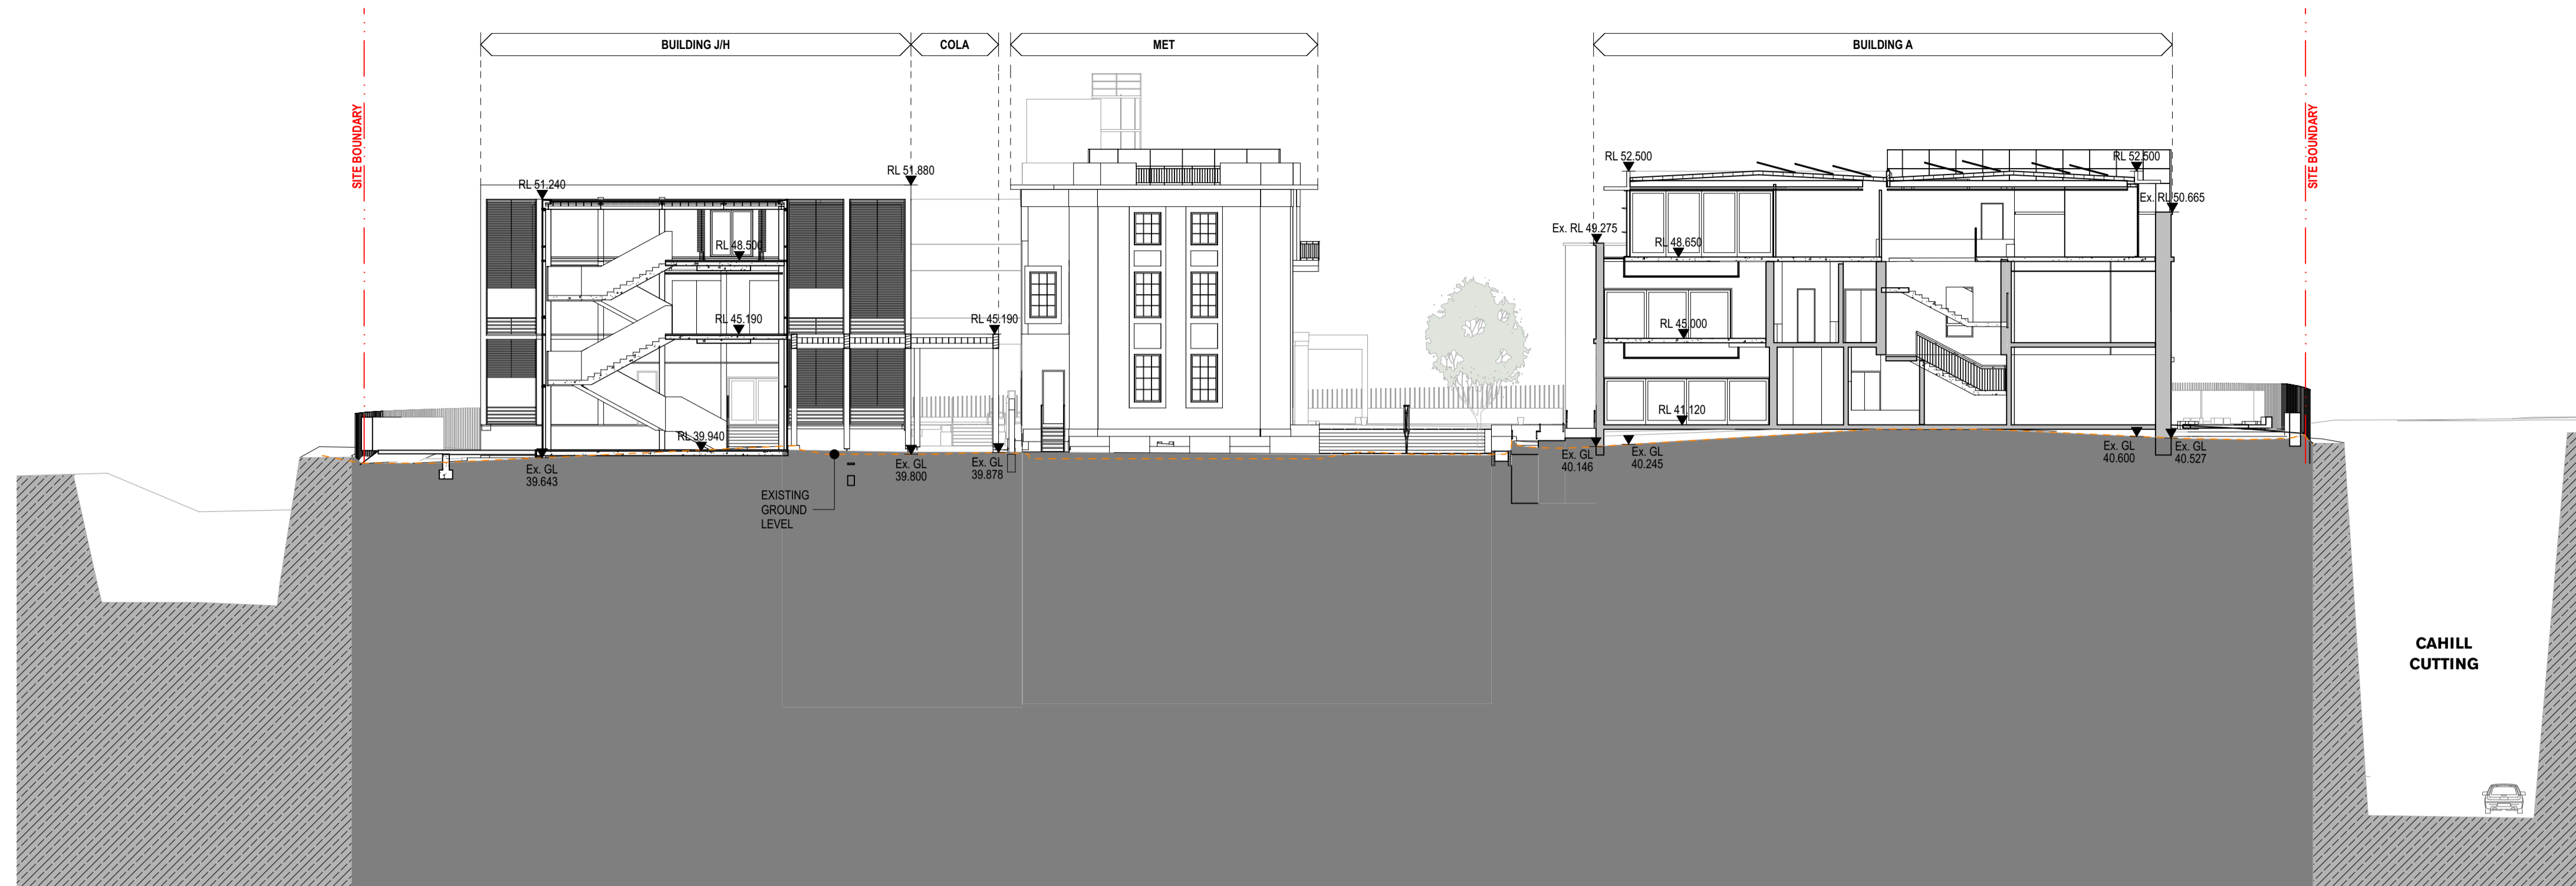

1 SECTION Section At COLA
1:200

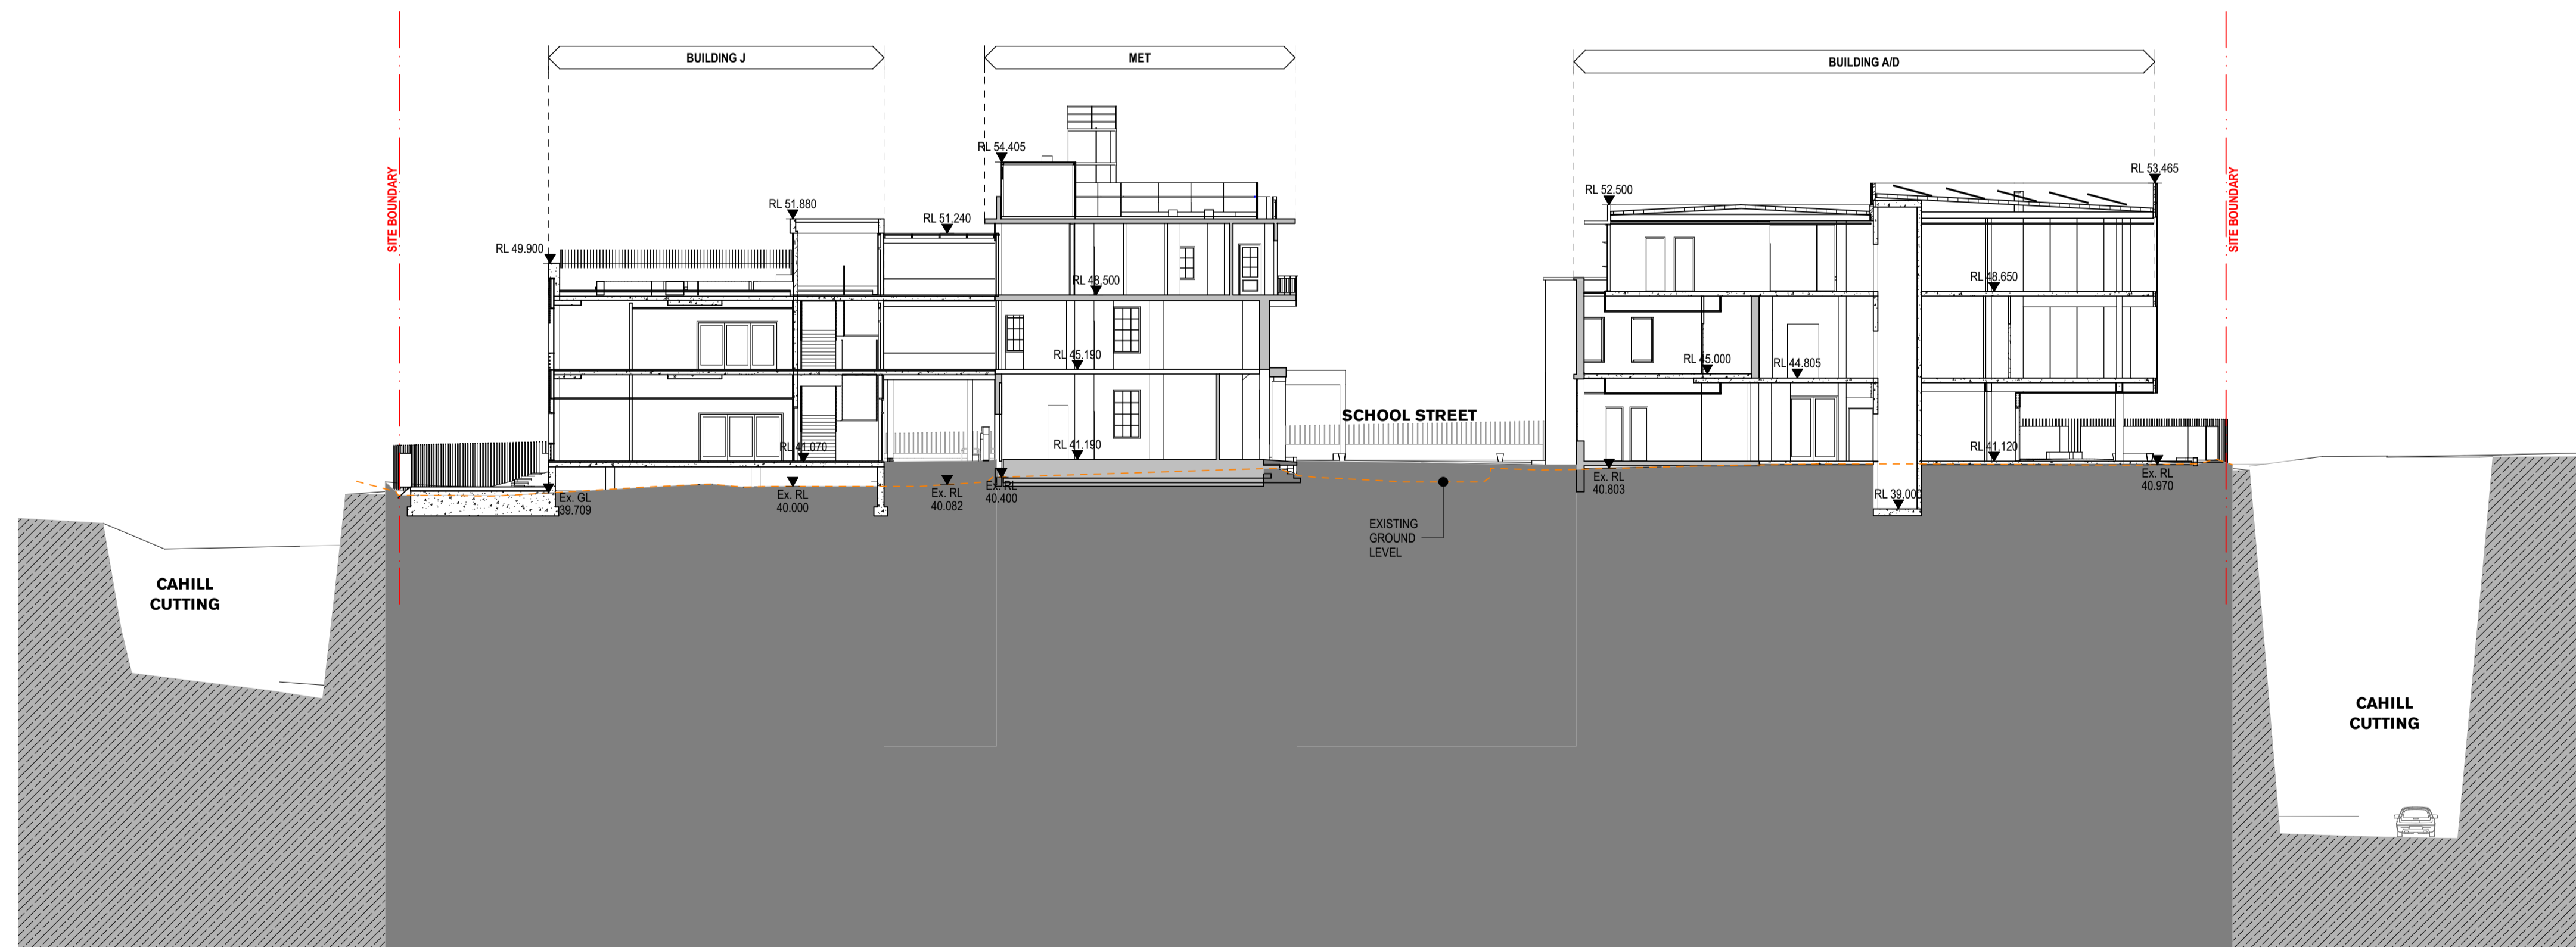

2 SECTION Section At MET
1:200

SSDA02	29/5/20	Response to Submissions Issue	AWY
SSDA01	18/12/19	State Significance Development Application	CTK
rev	date	name	by chk

fjmt studio architecture interiors landscape urban community
sydney melbourne uk
Level 5, 70 King Street • +61 2 9251 7077 • fjmtstudio.com



project
Fort Street Public School
Observatory Hill
Sydney NSW 2000

title
4000 1:200 Sections
Sections 2

scale	1:200 @ A1	first issued	30/9/19
project code	sheet no.	revision	
FSS	DA-4002	SSDA02	18/3/20