
 


Landscape Planting Schedule

CODE	BOTANICAL NAME	COMMON NAME	INDICATIVE CONTAINER SIZE	HEIGHT AT Maturity (5-10 YEARS)	SPACING
TREES					
Cm	<i>Lagerstroemia indica</i> 'Natchez'	Crape Myrtle	500L	8-10M	AS SHOWN
Zs	<i>Zelkova serrata</i> 'Green Vase'	Japanese Zelkova	500L	10-12M	AS SHOWN
Ab	<i>Acer buergerianum</i>	Tribent maple	500L	8-12M	AS SHOWN
Ac	<i>Angophora costata</i>	Smooth Barked Apple	75L	12-18	AS SHOWN
Ep	<i>Eucalyptus piperita</i>	Sydney peppermint	75L	18-20	AS SHOWN
Ep	<i>Eucalyptus globulus</i>	Sydney Bluegum	75L	18-20	AS SHOWN
Br	<i>Banksia integrifolia</i>	Coast Banksia	75L	18-20	AS SHOWN
Jm	<i>Jacaranda mimosifolia</i>	Jacaranda	200L	10-15M	AS SHOWN
PL1	PERIMETER PLANTING				
	<i>Acanthus mollis</i>	Oyster Plant	300mm	800mm	6 per m ²
	<i>Banksia spania</i>	Harpin banksia	300mm	650mm	2 per m ²
	<i>Cassuarina gauda Cossin II</i>	Dwarf sheoak	300mm	250mm	2 per m ²
	<i>Convolvulus cneorum</i>	Shrub bush	150mm	500mm	6 per m ²
	<i>Correa alba</i>	White Correa	200mm	900mm	6 per m ²
	<i>Cotyledon orbiculata</i>	Pigs Ear	200mm	350mm	5 per m ²
	<i>Dianella caerulea</i>	Blue Flax Lily	150mm	650mm	6 per m ²
	<i>Dianella caerulea</i> 'breeze'	Blue Flax Lily 'breeze'	150mm	450mm	6 per m ²
	<i>Dichondra Silver Falls</i>	Silver Falls	150mm	300mm	6 per m ²
	<i>Dichondra repens</i>	Kidney Weed	150mm	Spreader	9 per m ²
	<i>Leucopogon paniculatus</i>	Coast Beard Heath	200mm	900mm	4 per m ²
	<i>Lomandra katrinis</i>	Lomandra	150mm	650mm	6 per m ²
SR	<i>Syzygium resilience</i>	Lily Lilly	200mm	1500mm	900Cm
	<i>Viola hederifolia</i>	Native violet	150mm	Spreader	10 per m ²
PL2	INTERNAL CAMPUS CORE PLANTING				
	<i>Buxus sempervirens</i>	Boxes	300mm	800mm	4 per m ²
	<i>Cassuarina gauda Cossin II</i>	Dwarf sheoak	300mm	250mm	2 per m ²
	<i>Crassula 'Max Cook'</i>	Jade	300mm	900mm	6 per m ²
	<i>Juniperus conferta</i>	Shore Juniper	150mm	Spreader	4 per m ²
	<i>Liriodie myrsin</i> 'labeille'	Dwarf lily	300mm	600mm	6 per m ²
	<i>Philodendron 'Nanade'</i>	Nanade Philodendron	300mm	1m	5 per m ²
	<i>Rhiphiopsis indica</i> 'Oriental Pearl'	Indian Hawthorn	300mm	1m	6 per m ²
	<i>Russell equestiformis</i>	Firecrazer plant	200mm	800mm	4 per m ²
	<i>Westringia fruticosa</i> 'Zana'	Coast Rosemary	300mm	800mm	6 per m ²
PL3	PLANTING TO PERIMETER FENCE				
	<i>Trachelospermum asiaticum</i>	Jasmine	300mm	400mm	5 per m ²
	<i>Wisteria sinensis</i>	Chinese wisteria	200mm	Trellis Plant	To colonnade
PL4	PERMACULTURE / VEGETABLE GARDENS				
A variety of Vegetables and Native produce planting to be procured and planted by the school					
PL5	NATIVE GRASSES - to perimeter of terrace				
	<i>Lomandra kauriana</i>	Lomandra	150mm	650mm	6 per m ²
	<i>Viola hederifolia</i>	Native violet	150mm	Spreader	10 per m ²
	<i>Dianella caerulea</i> 'breeze'	Blue Flax Lily 'breeze'	150mm	450mm	6 per m ²
PL6	NATIVE GRASSES & GROUNDCOVERS				
	<i>Hardenbergia violacea</i>	Purple coral pea	200mm	Trellis Plant	To colonnade
	<i>Mandavilla Red Velvet</i>	Mandavilla Vine	200mm	Trellis Plant	To colonnade
	<i>Pandorea pandorana</i>	Wonga Wonga Vine	200mm	Trellis Plant	To colonnade
	<i>Pandorea pandorana</i>	Wonga Wonga Vine	200mm	Trellis Plant	To colonnade
	<i>Trachelospermum jasminoides</i>	Star Jasmine	200mm	Trellis Plant	To colonnade
	<i>Wisteria sinensis</i>	Chinese wisteria	200mm	Trellis Plant	To colonnade

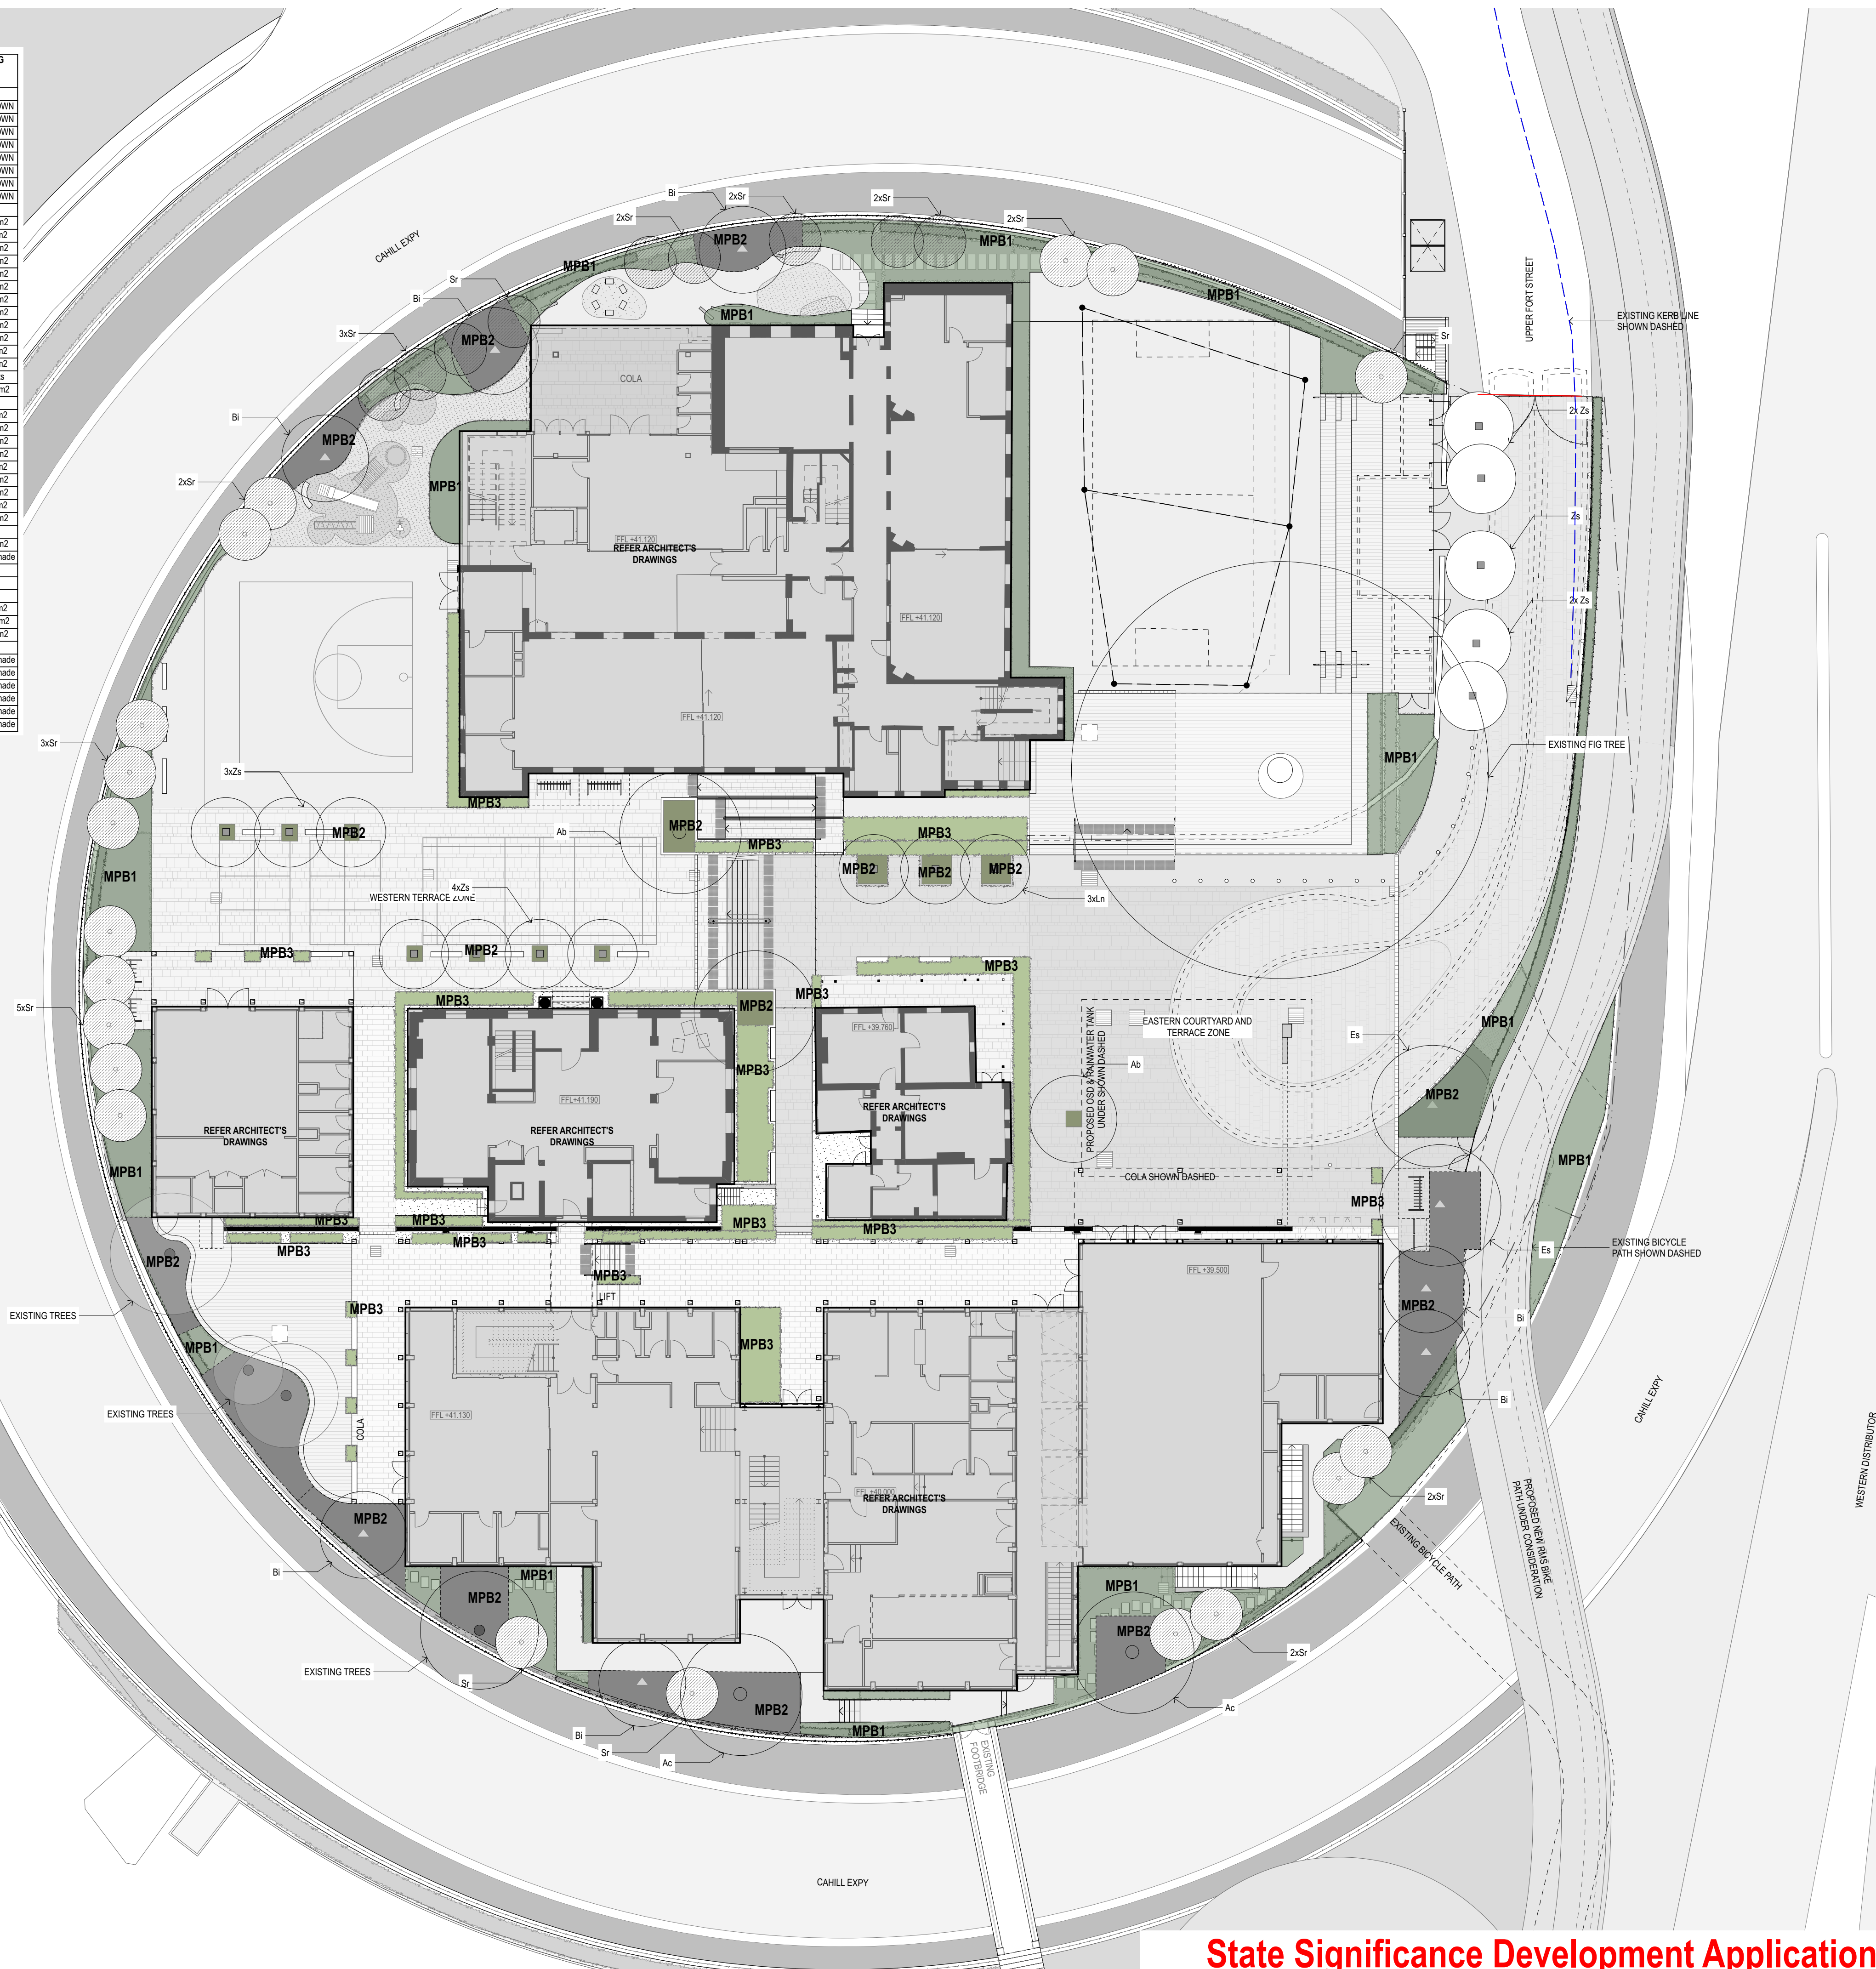

GENERAL NOTES

- ALL DIMENSIONS AND EXISTING CONDITIONS SHALL BE CHECKED AND VERIFIED BY THE CONTRACTOR BEFORE PROCEEDING WITH THE WORK.
- ALL LEVELS RELATIVE TO 'AUSTRALIAN HEIGHT DATUM'.
- DO NOT SCALE DRAWINGS.
- USE FIGURED DIMENSIONS ONLY.

Legend

MPB1
MPB2
MPB3
MPB4
MPB5
TRF2 - TURF

SSD A03	1/7/20	Response to Submissions Issue	MZ	RT
SSD A02	2/6/20	Response to Submissions Issue	MZ	RT
rev	date	name	by	chk

fjmt studio architecture interiors landscape urban community
sydney melbourne uk
 Level 5, 70 King Street t +61 2 9251 7077 w fjmtstudio.com

project
Fort Street Public School
Observatory Hill
Sydney NSW 2000

title
**Landscape
Landscape Soil Depth Ground Plan -
Phase 2**

scale	1:200 @ A1	first issued	2/6/20
project code	sheet no.	revision	
FSS	DA-8007	SSDA03	