


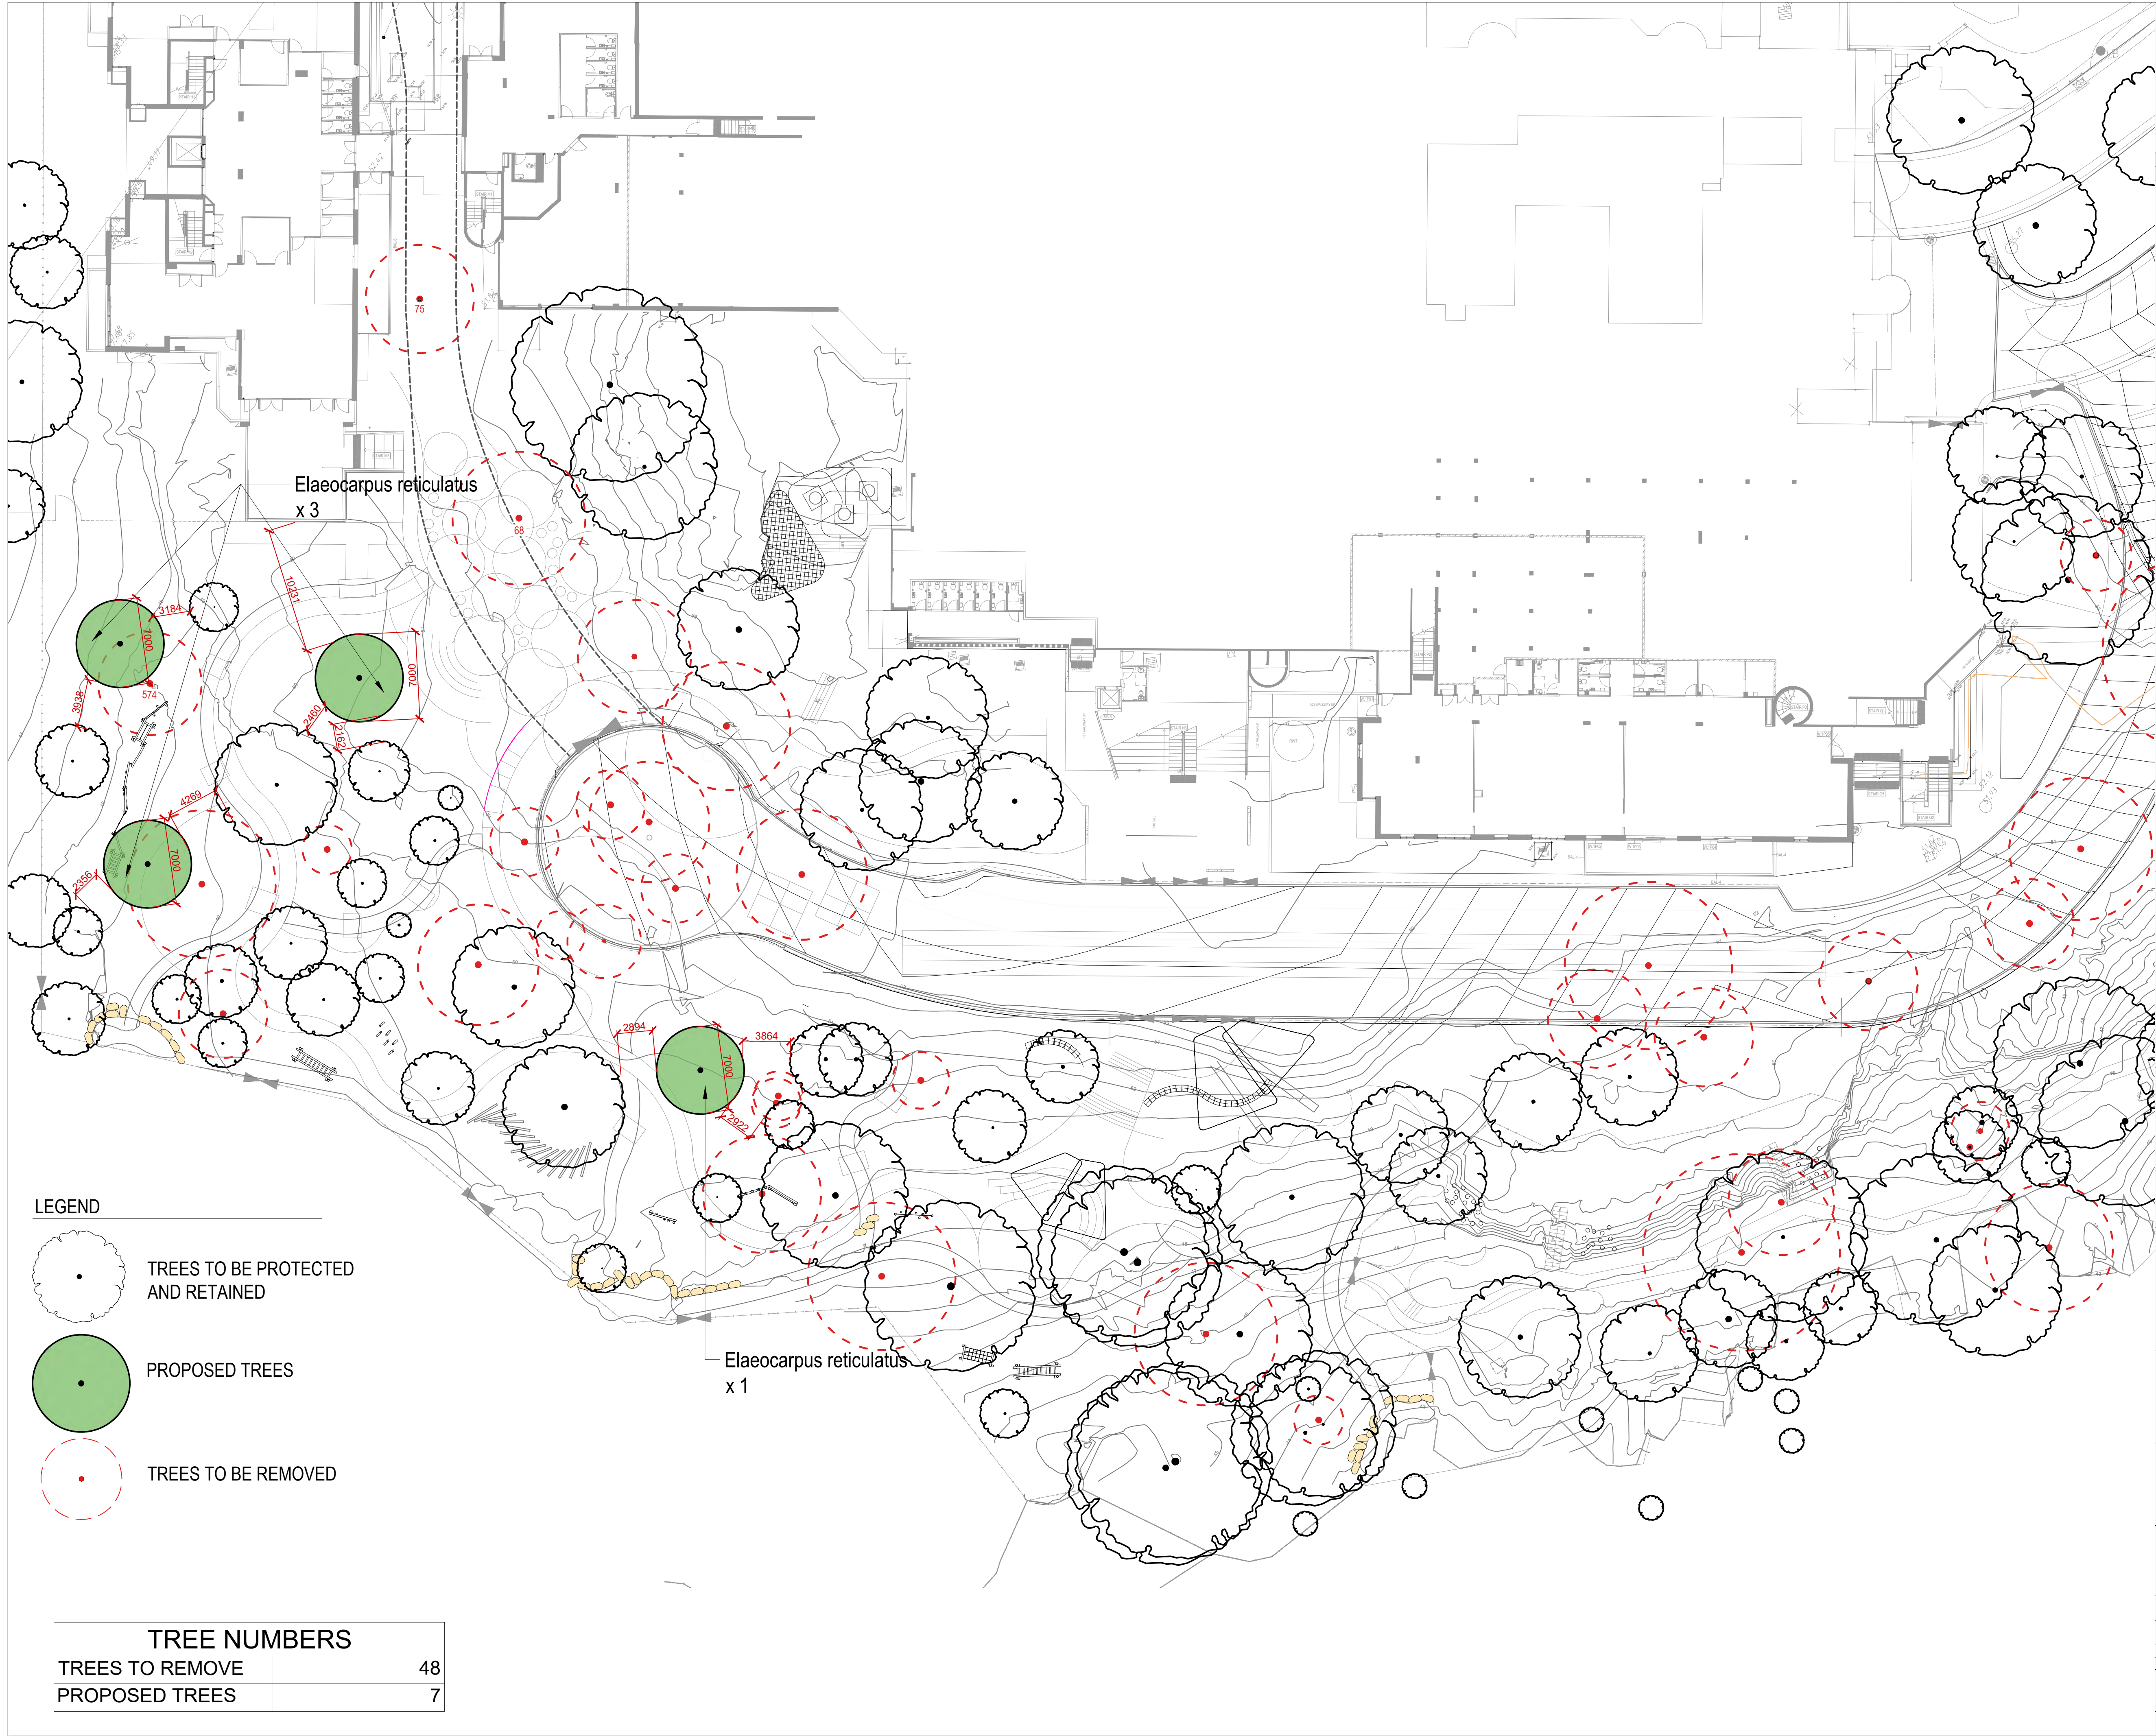

© Copyright Designinc Sydney Pty Limited
This drawing is protected by copyright. All rights are reserved. Unless permitted under the Copyright Act 1968, no part of this drawing may in any form or by any means be reproduced, published, broadcast or transmitted without the prior written permission of the copyright owner.

Please note
If the Status of this drawing is not signed off For Construction it may be subject to change, alteration or amendment at the discretion of Designinc Sydney Pty Limited. If so, Designinc Sydney Pty Limited is not liable for any loss, damage, harm or injury whether special, consequential, direct or indirect, suffered by you or any other person as a result of your use of this drawing for construction purposes.

Figured dimensions take preference to scale readings. Verify all dimensions on site. Report any discrepancies to the Architect for decision before proceeding with the work.

Nominated Architects
Anthony Quan 5421 | Sandeep Amin 7337 | Ian Armstrong 7260 | Richard Does 8126

No	DATE	REVISIONS	BY
A	26/08/2020	SSDA	DH

ZONE PLAN

CONSULTANTS

TRAFFIC ENGINEER	ARUP Ph: (02) 9320 9320
SERVICES ENGINEER	ERBAS AND ASSOCIATES Ph: (02) 9437 1022
FIRE ENGINEER	STEPHEN GRUBITS & ASSOC. Ph: (02) 9247 1444
CIVIL AND STRUCTURAL ENGINEER	BIRZULIS ASSOCIATES Ph: (02) 9555 7230
BCA CONSULTANT	ABC Ph: (02) 9939 1530
QUANTITY SURVEYOR	WILDE AND WOOLLARD Ph: (02) 9411 2777
PROJECT MANAGER	SAVILLS Ph: (02) 8215 8888

ARCHITECT

Designinc | Lacoste + Stevenson | bmc2
architects in association

Designinc Sydney PTY LIMITED ACN 003008820
L12 / 77 PACIFIC HWY NORTH SYDNEY NSW 2060 AUSTRALIA
PO BOX 631 NORTH SYDNEY NSW 2060 AUSTRALIA
T +612 8905 7100 F +612 8905 7199
E sydney@sydney.designinc.com.au www.designinc.com.au

Architecture Urban Design Interiors

CLIENT

SCHOOL INFRASTRUCTURE NSW

PROJECT

LINDFIELD LEARNING VILLAGE
PHASE 2(B) & 3
Eton Road,
Lindfield NSW 2070

TITLE

TREE LOCATION PLAN 1

N

DRAWN BY MD, SP, WL
SCALES 1:250 @A1
PLOT DATE 25/08/20


PROJECT N°.	P19-006	REVISION	
DRAWING N°.	LA-2-4001	REVISION	A
DRAWING STATUS	REVIEWED BY	SIGNATURE	DATE
SS DA	SH		

QUALITY CERTIFIED ISO 9001
Completion of the Drawing Status is evidence the design has been verified as conforming to the requirements of the Project M.S. Plan. Initiating the "Drawn By" box confirms that this drawing has been prepared in conformity with Designinc Sydney M.S. procedures.


DEVELOPMENT APPLICATION



LEGEND

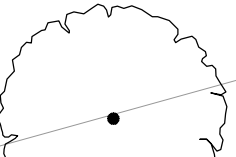

TREES TO BE PROTECTED
AND RETAINED

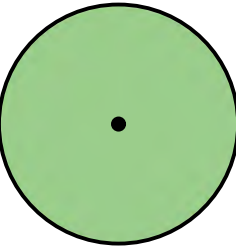

PROPOSED TREES



TREES TO BE REMOVED

TREE NUMBERS	
TREES TO REMOVE	48
PROPOSED TREES	7

© Copyright DesignInc Sydney Pty Limited
This drawing is protected by copyright. All rights are reserved. Unless permitted under the Copyright Act 1968, no part of this drawing may in any form or by any means be reproduced, published, broadcast or transmitted without the prior written permission of the copyright owner.
Please note
If the Status of this drawing is not signed off For Construction it may be subject to change, alteration or amendment at the discretion of DesignInc Sydney Pty Limited. If so, DesignInc Sydney Pty Limited is not liable for any loss, damage, harm or injury whether special, consequential, direct or indirect, suffered by you or any other person as a result of your use of this drawing for construction purposes.
Figured dimensions take preference to scale readings. Verify all dimensions on site.
Report any discrepancies to the Architect for decision before proceeding with the work.
Nominated Architects
Anthony Quan 5421 | Sandeep Amin 7337 | Ian Armstrong 7260 | Richard Does 8126

No	DATE	REVISIONS	BY
A	26/08/2020	SSDA	DH

ZONE PLAN

CONSULTANTS	TRAFFIC ENGINEER ARUP Ph: (02) 9320 9320 SERVICES ENGINEER ERBAS AND ASSOCIATES Ph: (02) 9437 1022 FIRE ENGINEER STEPHEN GRUBITS & ASSOC. Ph: (02) 9247 1444 CIVIL AND STRUCTURAL ENGINEER BIRZULIS ASSOCIATES Ph: (02) 9555 7230 BCA CONSULTANT MBC Ph: (02) 9939 1530 QUANTITY SURVEYOR WILDE AND WOOLLARD Ph: (02) 9411 2777 PROJECT MANAGER SAVILLS Ph: (02) 8215 8888
--------------------	---

ARCHITECT

DesignInc | Lacoste + Stevenson | bmc2
architects in association
DesignInc Sydney PTY LIMITED ACN 003008820
L12 / 777 PACIFIC HWY NORTH SYDNEY NSW 2060 AUSTRALIA
PO BOX 651 NORTH SYDNEY NSW 2059 AUSTRALIA
T +612 8905 7100 F +612 8905 7199
E sydney@sydney.designinc.com.au www.designinc.com.au
Architecture Urban Design Interiors

CLIENT

SCHOOL INFRASTRUCTURE NSW

PROJECT

**LINDFIELD LEARNING VILLAGE
PHASE 2(B) & 3**
Eton Road,
Lindfield NSW 2070

TITLE

TREE LOCATION PLAN 2

N	DRAWN BY MD, SP, WL	REVISION A
SCALES 1:250 @A1		
PLOT DATE 25/08/20		
PROJECT N° P19-006		
DRAWING N° LA-2-4002		
DRAWING STATUS SS DA	REVIEWED BY SH	SIGNATURE DATE
QUALITY CERTIFIED ISO 9001 Completion of the Drawing Status is evidence the design has been verified as conforming to the requirements of the Project M.S. Plan. Initiating the 'Drawn By' box confirms that this drawing has been prepared in conformity with DesignInc Sydney M.S. procedures.		

DEVELOPMENT APPLICATION