

PLANS PREPARED TO READ IN CONJUNCTION WITH THE XXXXXX FOR DA CONDITIONS OF CONSENT AND REFERING DOCUMENTS


Copyright Designinc Sydney Pty Limited
 This drawing is protected by copyright. All rights are reserved. Unless permitted under the Copyright Act 1968, no part of this drawing may in any form or by any means be reproduced, published, broadcast or transmitted without the prior written permission of the copyright owner.

- LEGEND**
- EXISTING BUILDING
 - PARTIAL SCHOOL - NEW WORKS
 - NEW CONCRETE ROAD
 - OUT OF BOUNDARY
 - SCHOOL BOUNDARY
 - NEW WORKS (AS NOTED ON PLAN)
 - NEW 1200H FENCE
 - NEW 2100H FENCE
 - NEW GATE
 - KISS AND DROP ZONE
 - FUTURE WORKS
 - NEW STAFF PARKING
 - BOOMGATE
 - DETAIL - SEE STRUCT. ENG. DETAILS
 - MOUNTABLE KERB - SEE STRUCT. ENG. DETAILS
 - APZ LINE

Please note
 If the Status of this drawing is not signed off For Construction it may be subject to change, alteration or amendment at the discretion of Designinc Sydney Pty Limited. If so, Designinc Sydney Pty Limited is not liable for any loss, damage, harm or injury whether special, consequential, direct or indirect, suffered by you or any other person as a result of your use of this drawing for construction purposes.
 Figured dimensions take preference to scale readings. Verify all dimensions on site. Report any discrepancies to the Architect for decision before proceeding with the work.

Nominated Architects:
 Anthony Daan 5421 | Sandeep Amin 7337 | Ian Armstrong 7290 | Richard Dees 8126


No	DATE	REVISIONS	BY
A	15/10/2018	DA CONDITIONS	DM

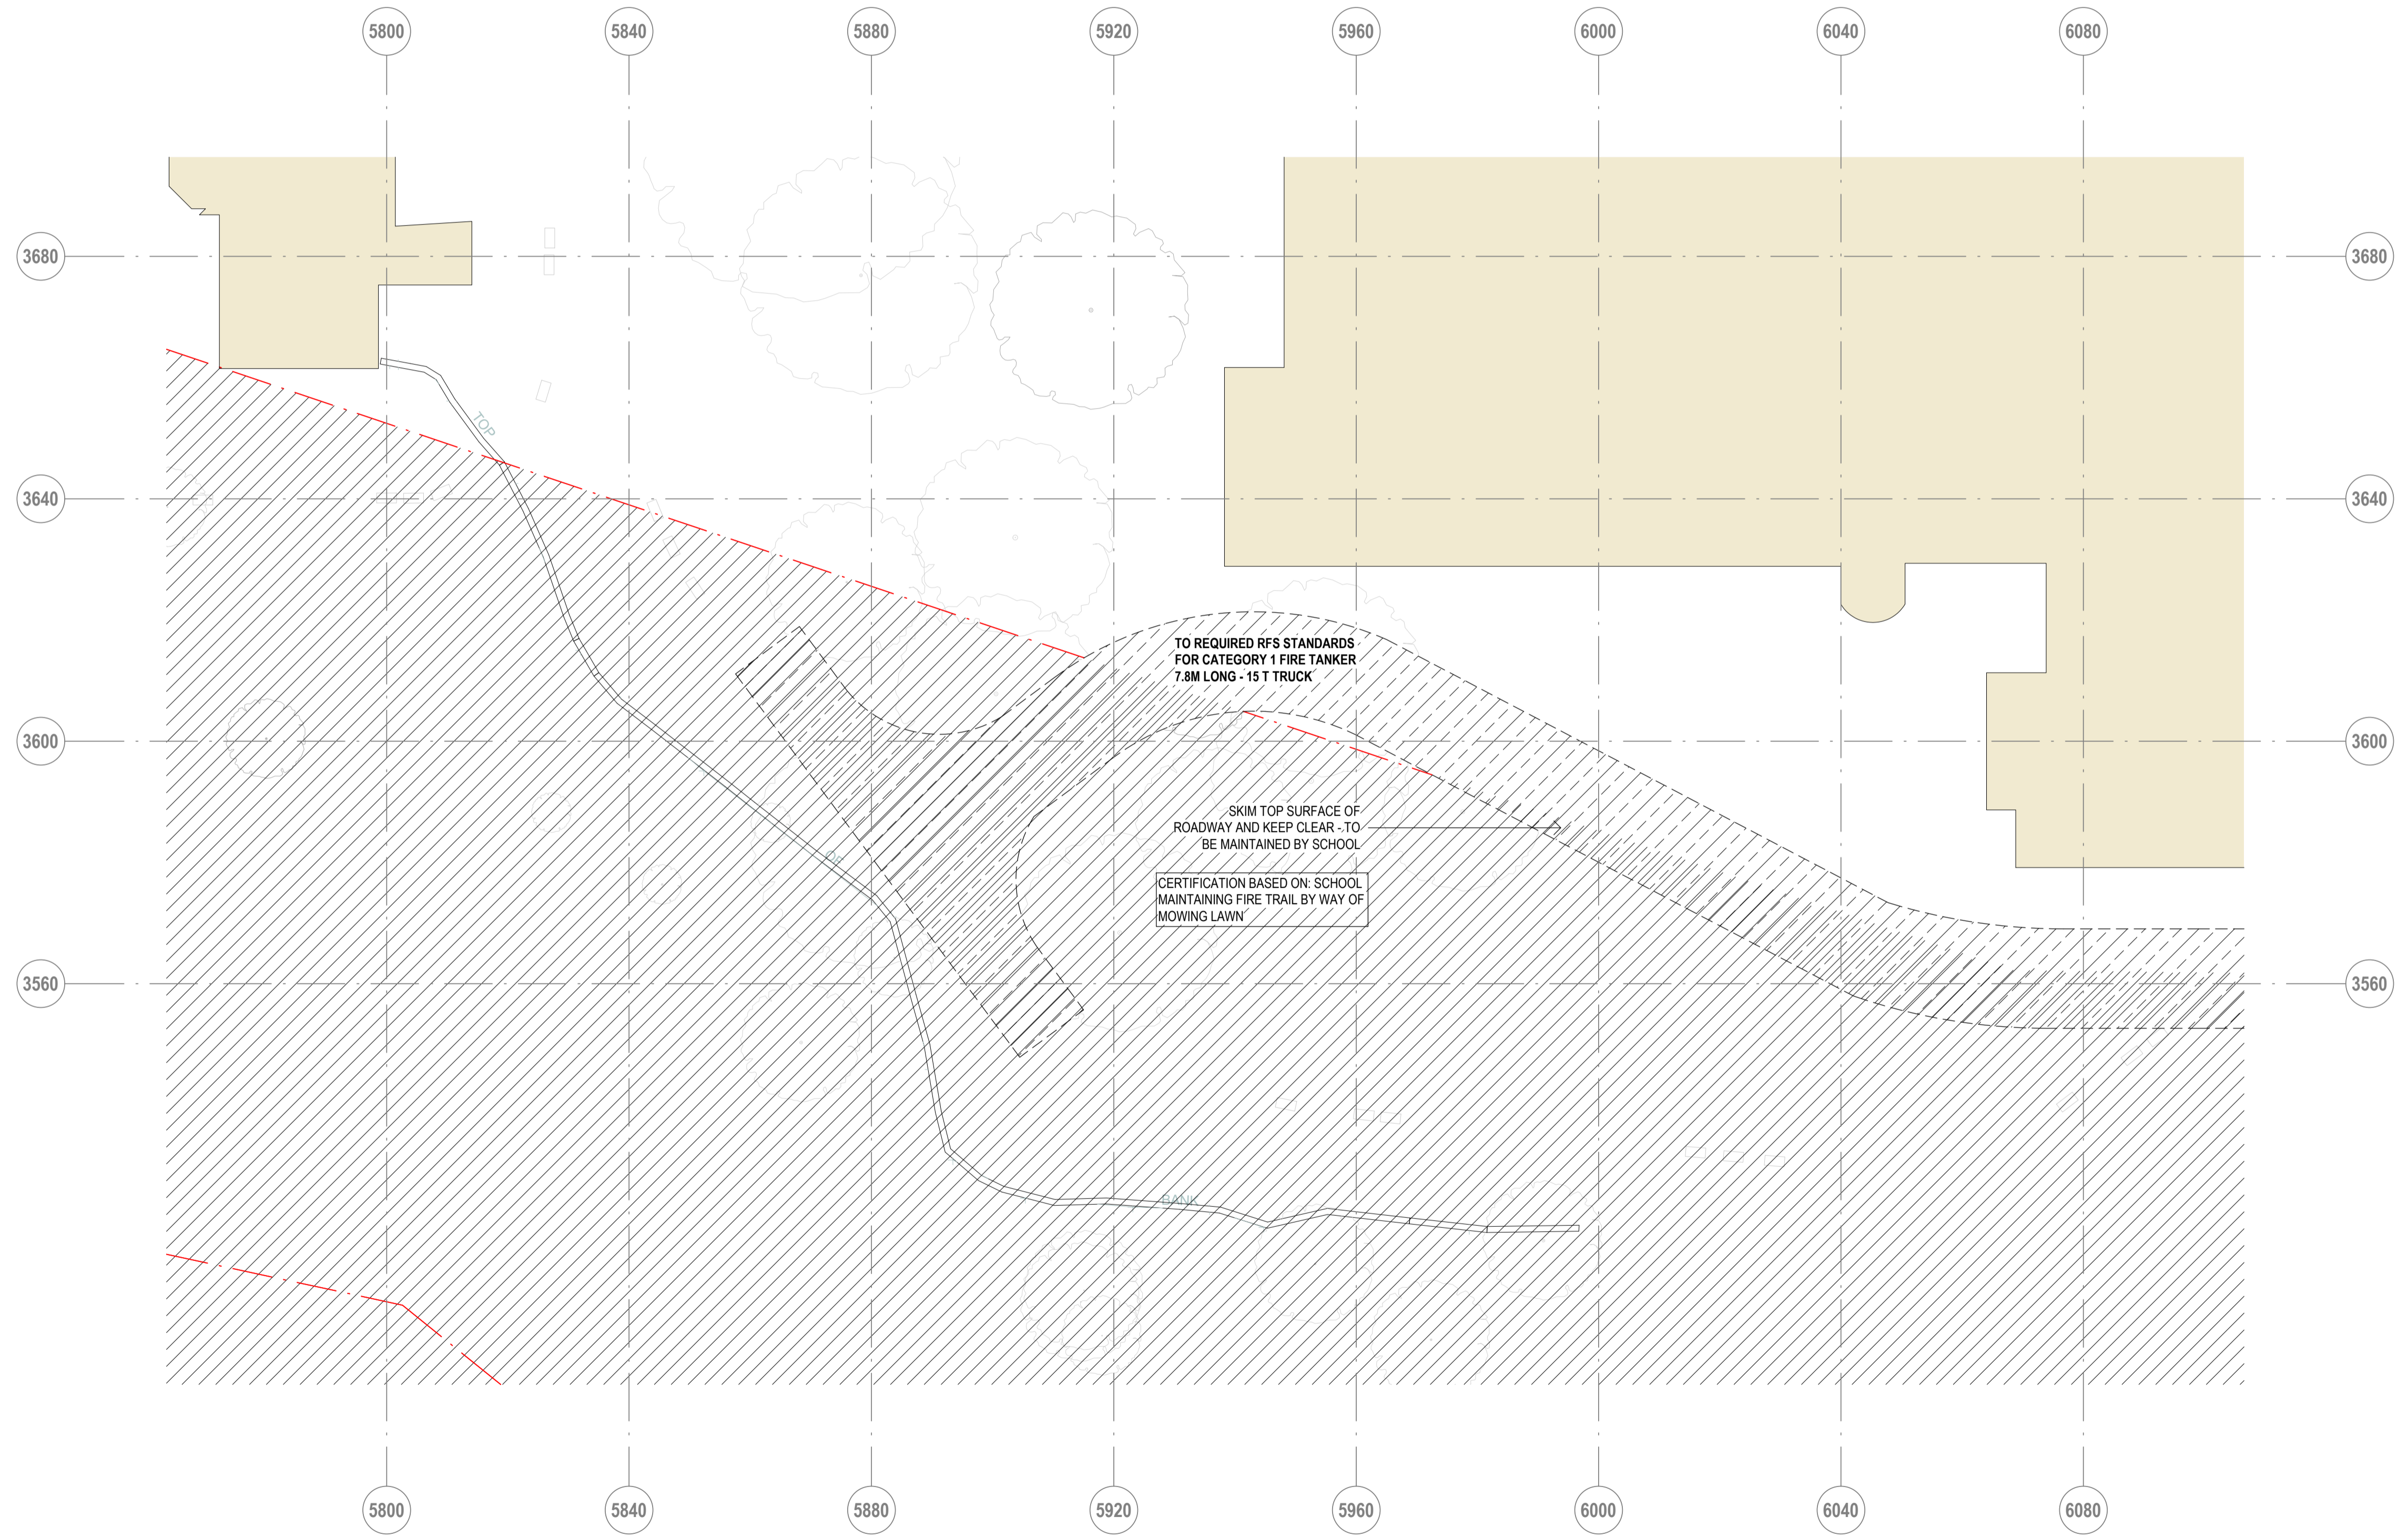

TO REQUIRED RFS STANDARDS FOR CATEGORY 1 FIRE TANKER 7.8M LONG - 15 T TRUCK

SKIM TOP SURFACE OF ROADWAY AND KEEP CLEAR - TO BE MAINTAINED BY SCHOOL

CERTIFICATION BASED ON: SCHOOL MAINTAINING FIRE TRAIL BY WAY OF MOWING LAWN

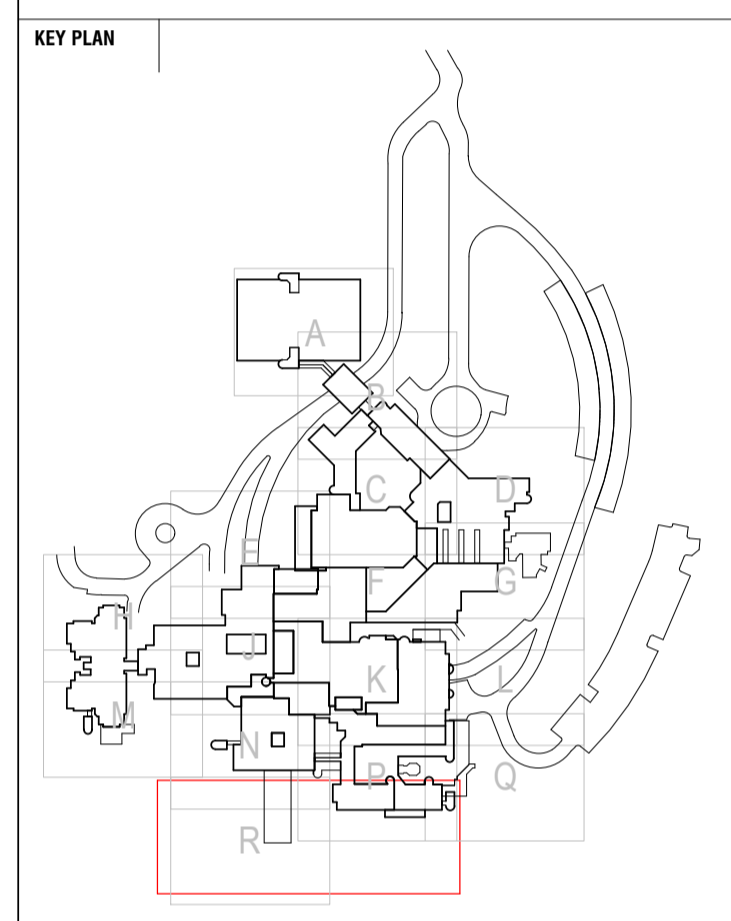

- CONSULTANTS**
- TRAFFIC ENGINEER: ARUP (Ph: (02) 8320 8320)
 - SERVICES ENGINEER: ERBAS AND ASSOCIATES (Ph: (02) 9437 1022)
 - FIRE ENGINEER: AFFINITY FIRE ENGINEERING (Ph: (02) 9194 0590)
 - CIVIL AND STRUCTURAL ENGINEER: BIRZULIS ASSOCIATES (Ph: (02) 9555 7230)
 - BCA CONSULTANT: BCA LOGIC (Ph: (02) 9411 5360)
 - QUANTITY SURVEYOR: WILDE AND WOOLLARD (Ph: (02) 9411 2777)
 - PROJECT MANAGER: SAVILLS (Ph: (02) 8215 8888)

ARCHITECT
Designinc | Lacoste + Stevenson | bmc2
 architects in association
 Designinc Sydney PTY LIMITED ACN 003008820
 L12 / 77 PACIFIC HWY NORTH SYDNEY NSW 2060 AUSTRALIA
 PO BOX 651 NORTH SYDNEY NSW 2059 AUSTRALIA
 T + 61 2 8925 7100 F + 61 2 9905 7199
 www.designinc.com.au E sydney@designinc.com.au
 Architecture Urban Design Interiors



PROJECT 100 ETON RD, LINDFIELD NSW 2070

TITLE DA CONDITIONS - FIRE TRAIL - SHEET 7 OF 7

	DRAWN BY TG, RK, HC, DM, DL
	SCALES As indicated @ A1
PLOT DATE 09/07/18	
PROJECT N° P18-023	REVISION A
DRAWING N° AR-T-1036	
DRAWING STATUS REVIEWED BY: RG SIGNATURE: DATE:	

QUALITY CERTIFIED ISO 9001
 Completion of the Drawing Status is evidence the design has been verified as conforming to the requirements of the Project M.S. Plan. Initiating the 'Drawn By' box confirms that this drawing has been prepared in conformity with Designinc Sydney M.S. procedures.
DA CONDITIONS

FIRE TRAIL
 AR-3001 SCALE 1: 200

