

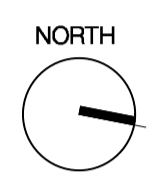
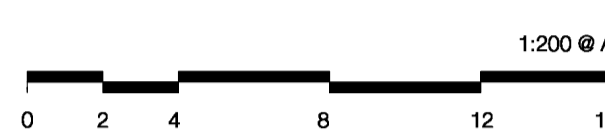


Rev	Description	Date
01	Preliminary SSDA	16.02.21
02	Preliminary SSDA	22.02.21
03	SSDA Issue	15.03.21

NOTES
 Contractor must verify all dimensions on site before commencing work or preparing shop drawings. Do not scale drawings. Resolve discrepancies with Black Beetle before proceeding. Copyright of this drawing and the design executed remain vested in Black Beetle

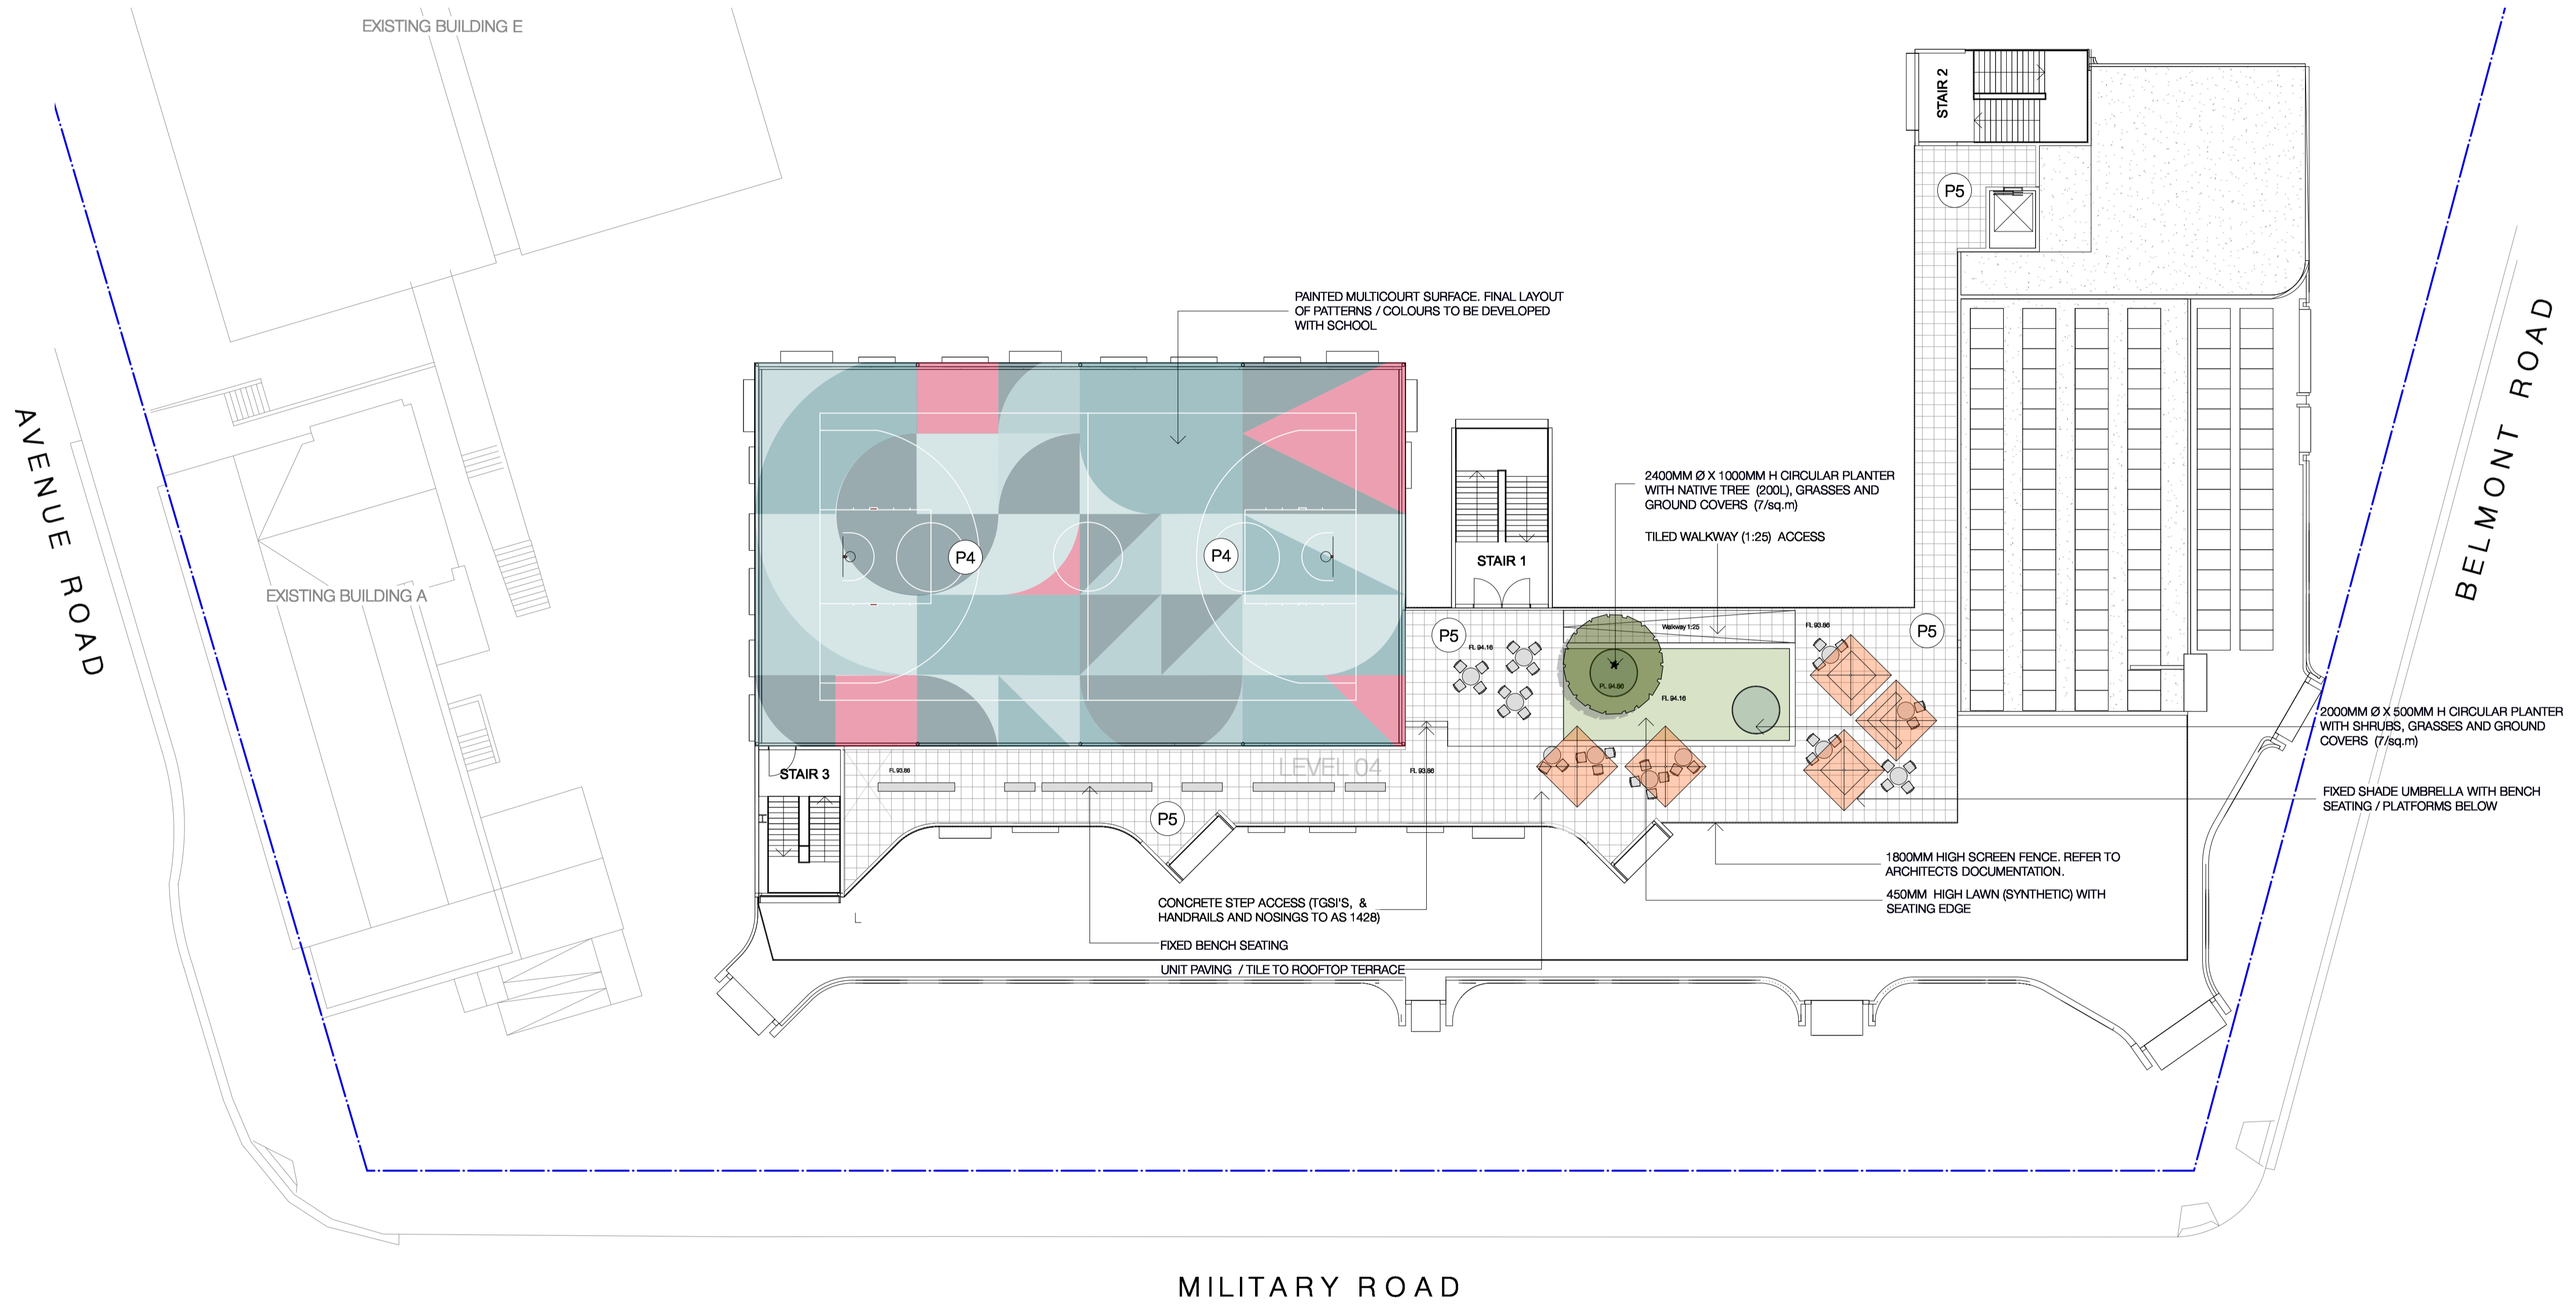

KEY PLAN

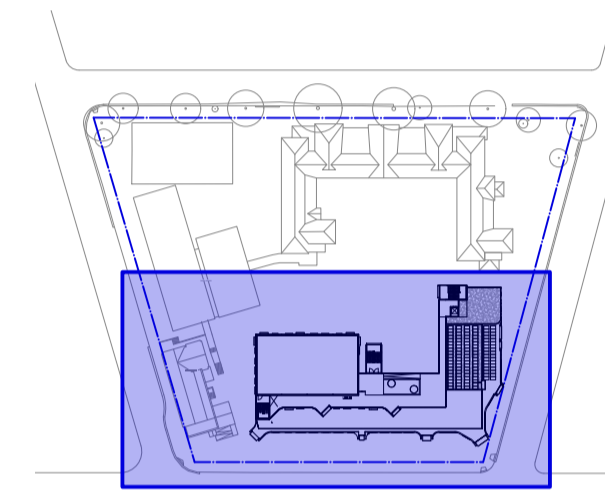

PROJECT
 MOSMAN HIGH SCHOOL
 Military Road, Mosman

CLIENT
 SCHOOLS INFRASTRUCTURE NSW

ISSUER
 black beetle
 Landscape Architecture and Design
 Black Beetle Pty Ltd
 Level 01 | 1073 Pittwater Road, Collaroy NSW 2097
 Tel: 0422 104 416
 email: blackbeetle@blackbeetle.com.au

CHECKED	APPROVED	SCALE
IK	GB/IK	1:200 @ A1

SHEET TITLE
 Level 04
 General Arrangement Plan
 Sheet 01




SHEET NO.	REVISION
LA-03-03-106	03

STATUS
 SSSA

Rev	Description	Date
01	Preliminary SSDA	16.02.21
02	Preliminary SSDA	22.02.21
03	SSDA Issue	15.03.21



NOTES
 Contractor must verify all dimensions on site before commencing work or preparing shop drawings. Do not scale drawings. Resolve discrepancies with Black Beetle before proceeding. Copyright of this drawing and the design executed remain vested in Black Beetle.

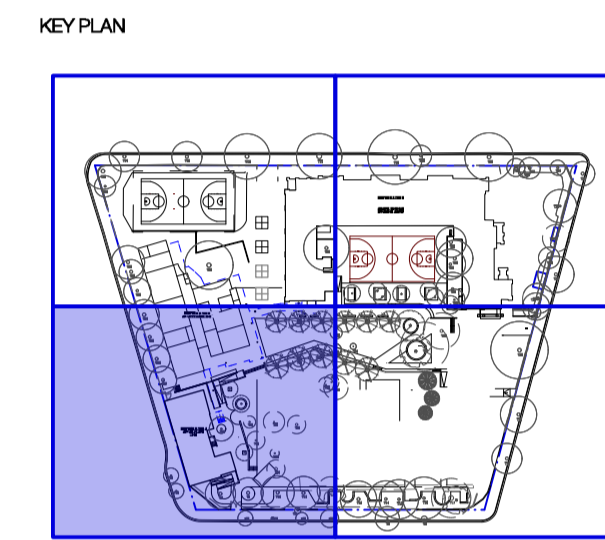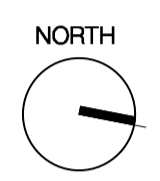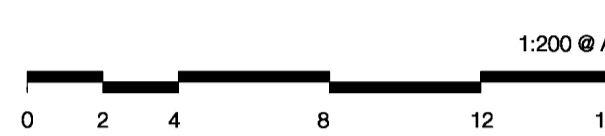

PROJECT
 MOSMAN HIGH SCHOOL
 Military Road, Mosman

CLIENT
 SCHOOLS INFRASTRUCTURE NSW

ISSUER
MULTIPLEX

black beetle
 Landscape Architecture and Design
 Black Beetle Pty Ltd
 Level 01 | 1073 Pittwater Road, Collaroy NSW 2097
 Tel: 0422 104 418
 email: blackbeetle@blackbeetle.com.au

CHECKED	APPROVED	SCALE
IK	GB/IK	1:200 @ A1





SHEET TITLE
 General Arrangement Plan
 Sheet 02

SHEET NO.	REVISION
LA-03-L0-102	03

STATUS
 SSDA

Rev	Description	Date
01	Preliminary SSDA	16.02.21
02	Preliminary SSDA	22.02.21
03	SSDA Issue	15.03.21
04	SSDA Issue	16.03.21

NOTES
 Contractor must verify all dimensions on site before commencing work or preparing shop drawings. Do not scale drawings. Resolve discrepancies with Black Beetle before proceeding. Copyright of this drawing and the design executed remain vested in Black Beetle.

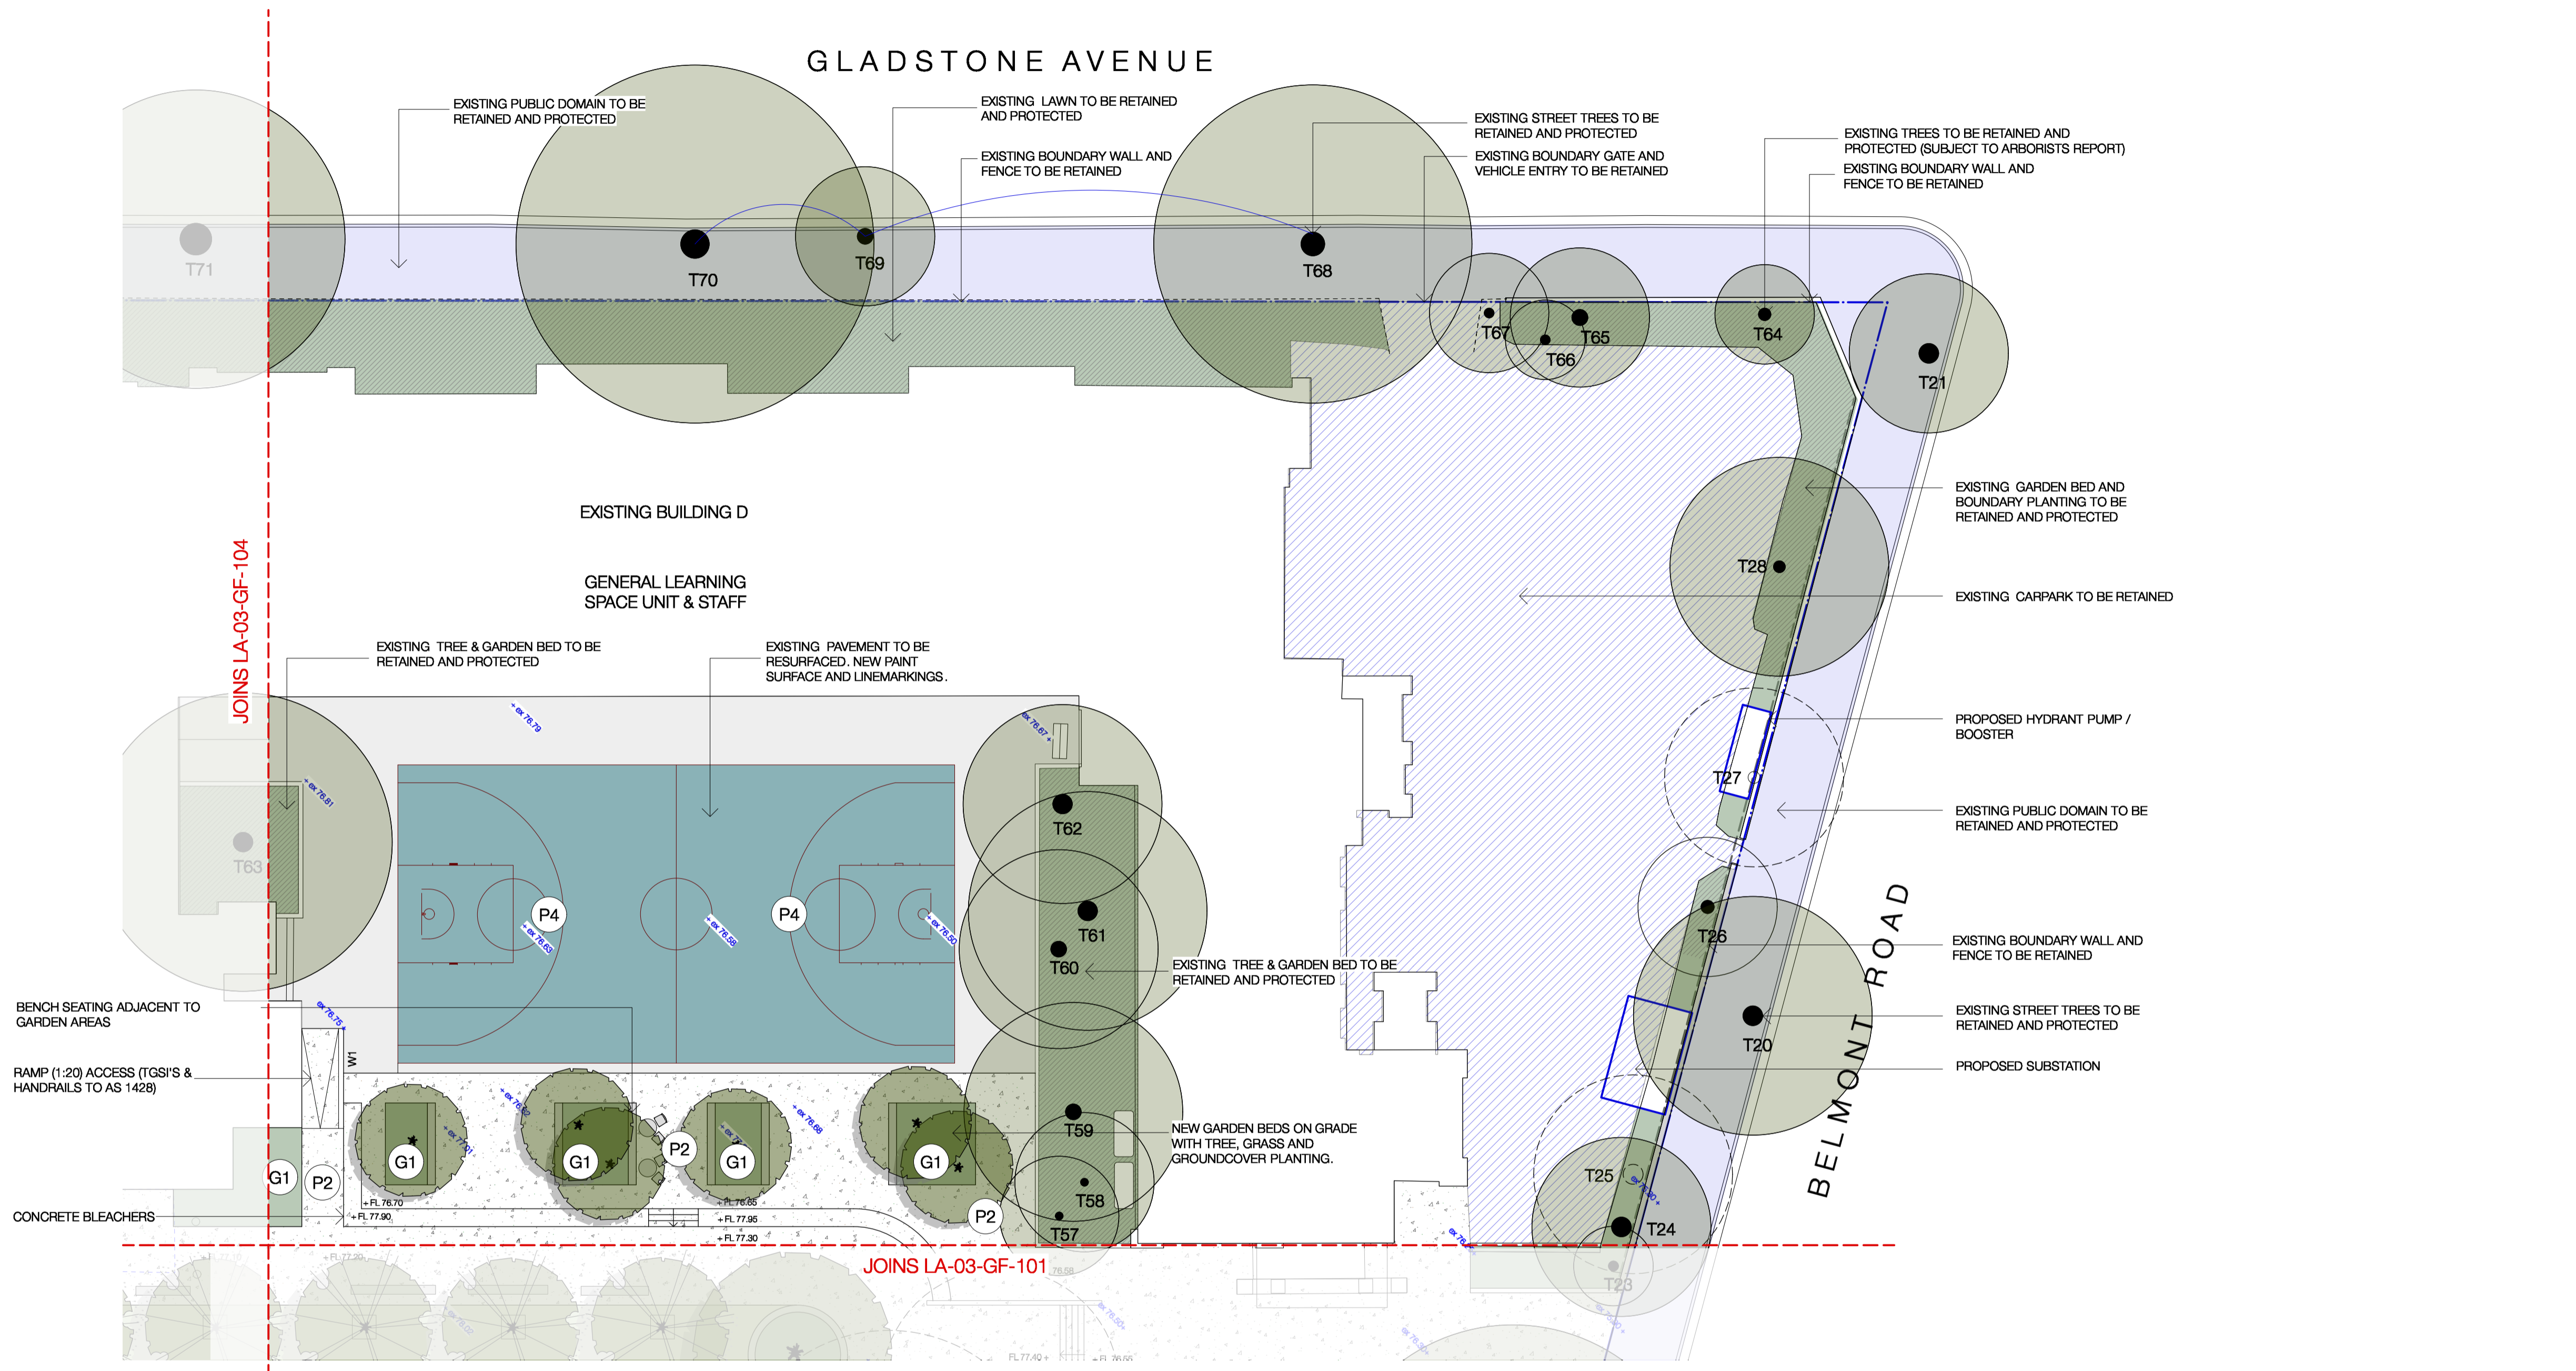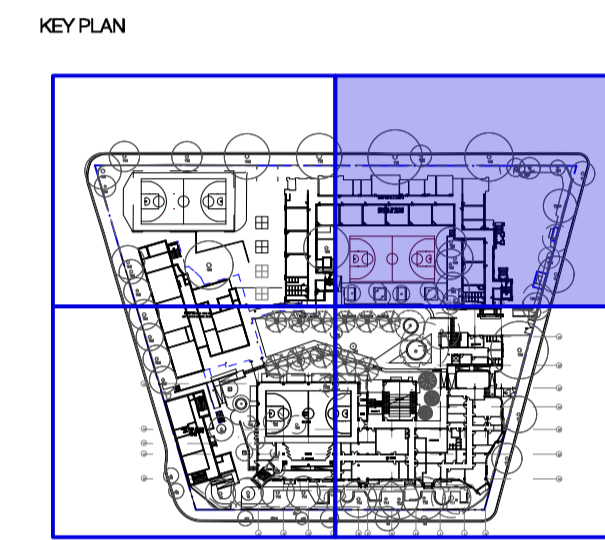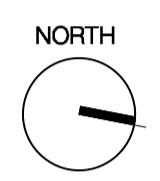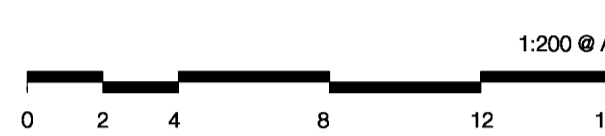

PROJECT
 MOSMAN HIGH SCHOOL
 Military Road, Mosman

CLIENT
 SCHOOLS INFRASTRUCTURE NSW

ISSUER
MULTIPLEX
 black beetle
 Landscape Architecture and Design
 Black Beetle Pty Ltd
 Level 01 | 1073 Pittwater Road, Collaroy NSW 2097
 Tel: 0422 104 416
 email: blackbeetle@blackbeetle.com.au


CHECKED	APPROVED	SCALE
IK	GB/MK	1:200 @ A1

SHEET TITLE
 General Arrangement Plan
 Sheet 03



SHEET NO.	REVISION
LA-03-L0-103	04
STATUS SSDA	

Rev	Description	Date
01	Preliminary SSDA	16.02.21
02	Preliminary SSDA	22.02.21
03	SSDA	15.03.21

GLADSTONE AVENUE

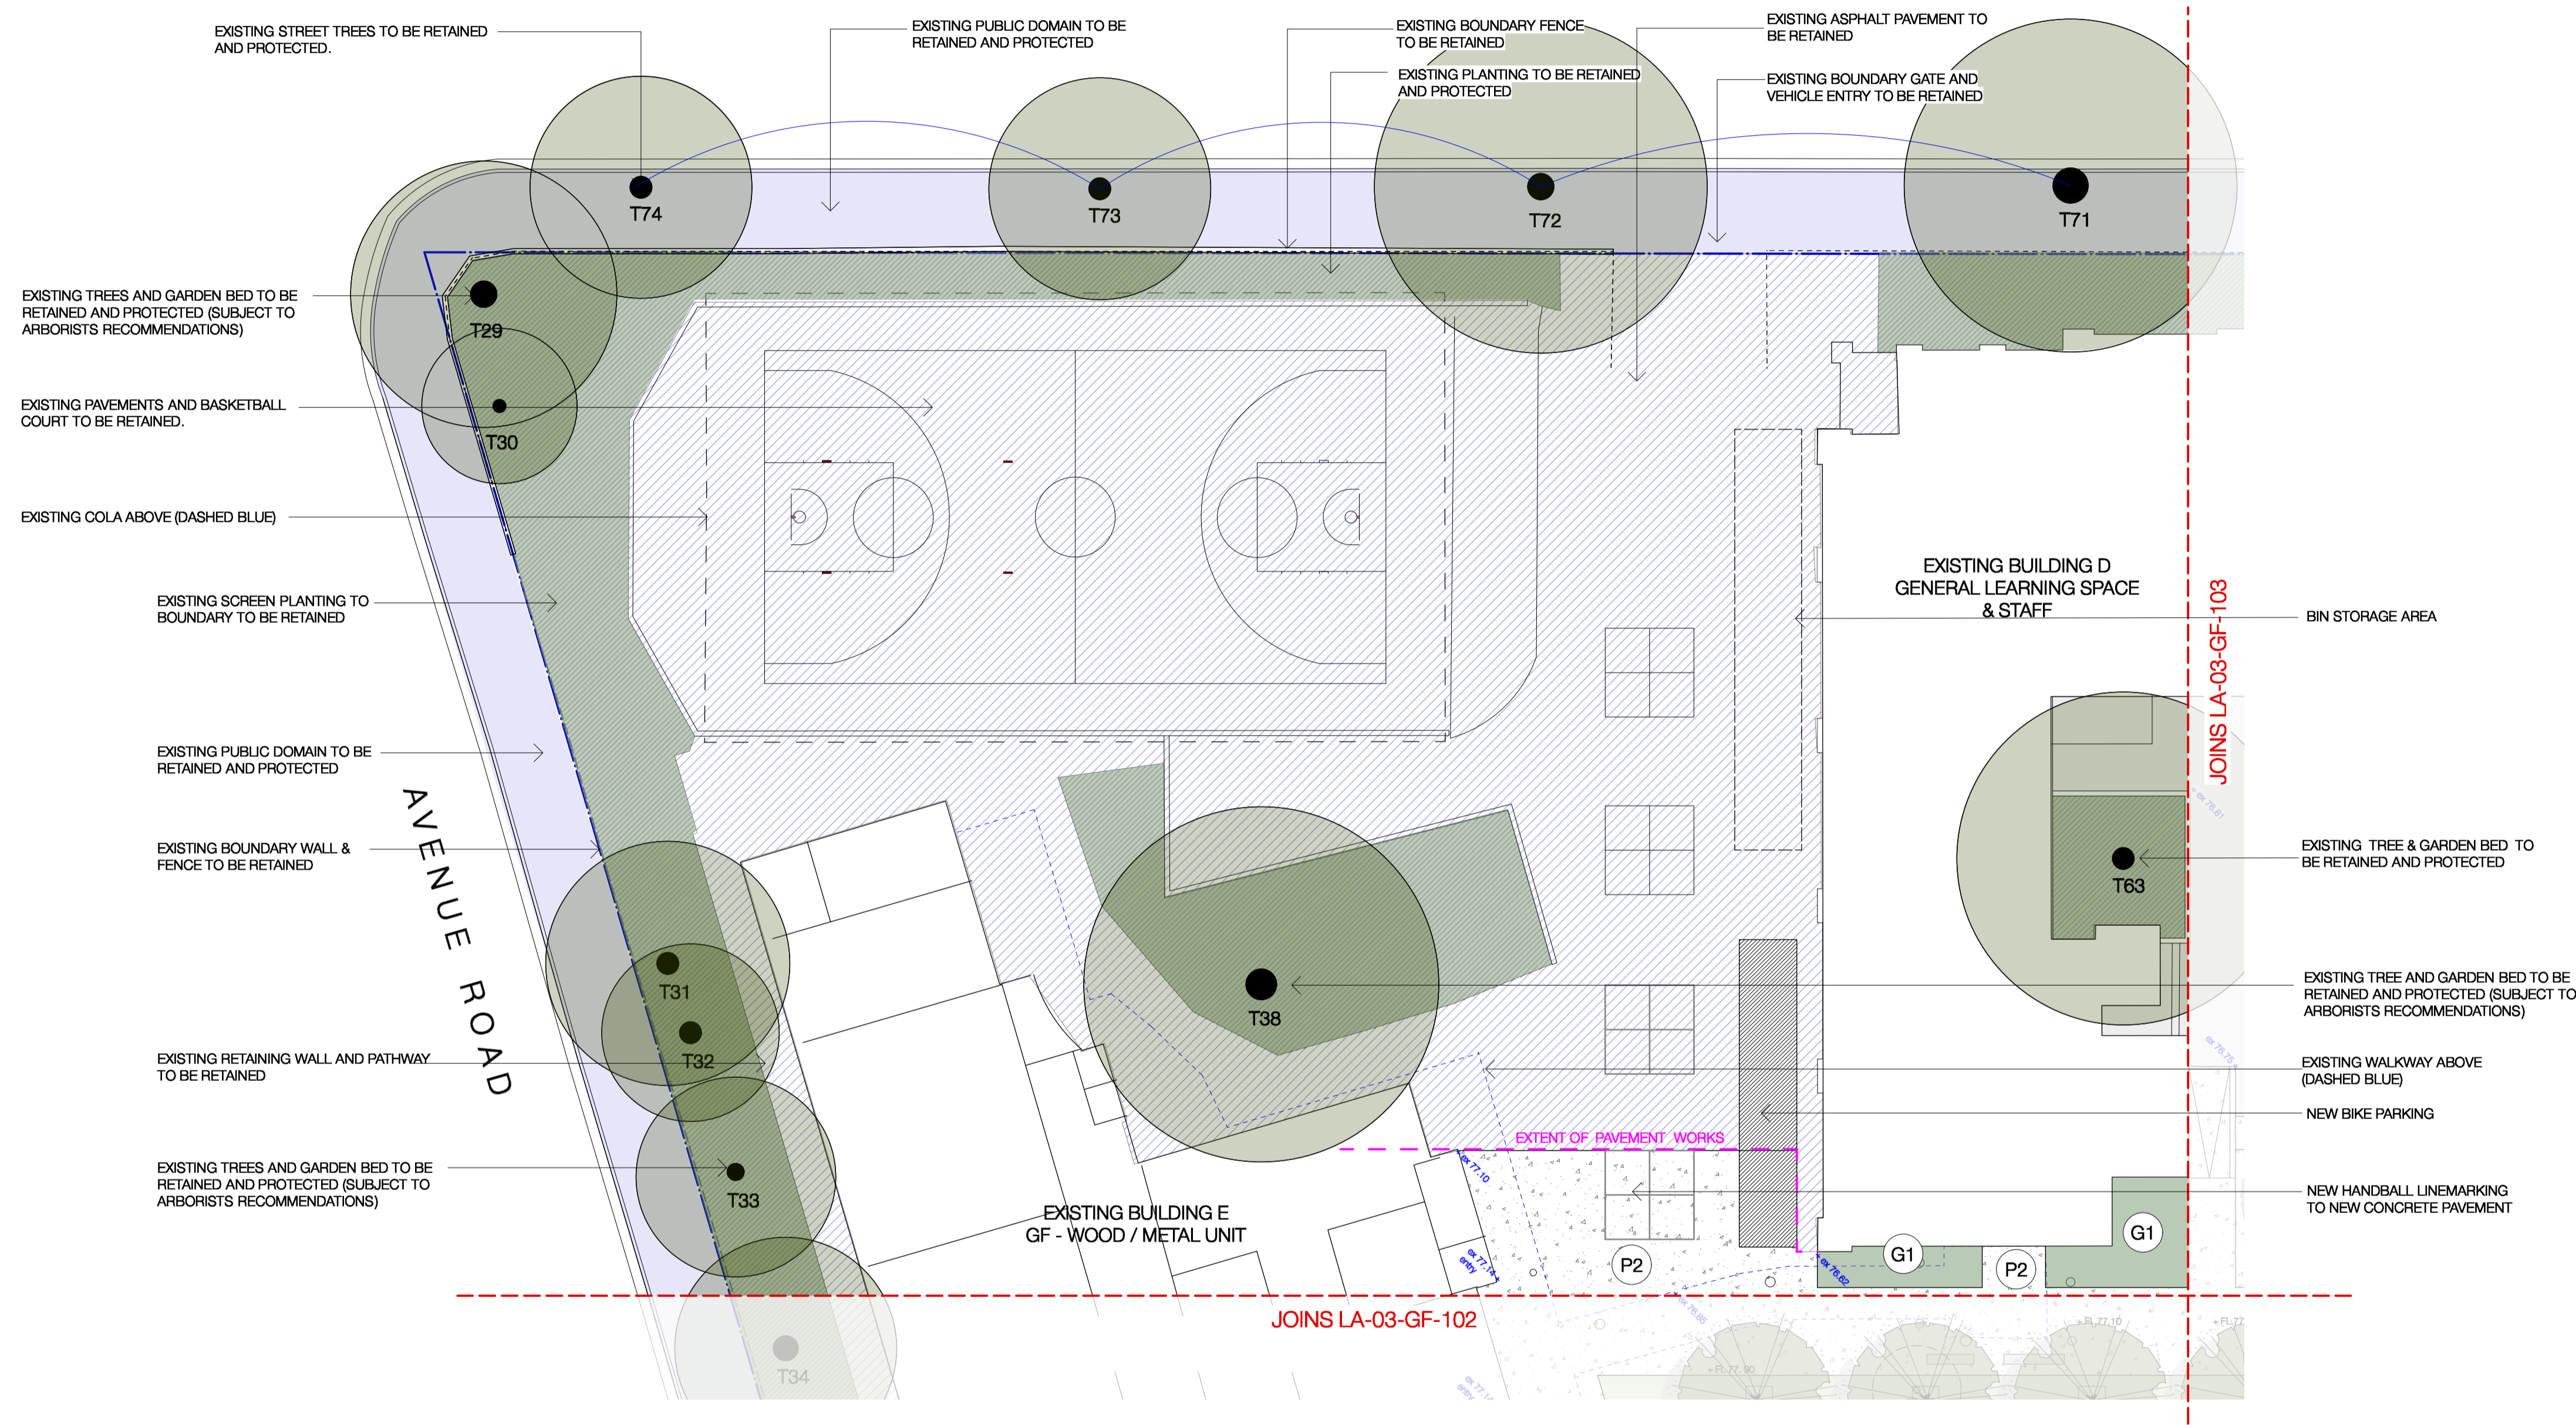

NOTES
Contractor must verify all dimensions on site before commencing work or preparing shop drawings. Do not scale drawings. Resolve discrepancies with Black Beetle before proceeding. Copyright of this drawing and the design executed remain vested in Black Beetle.

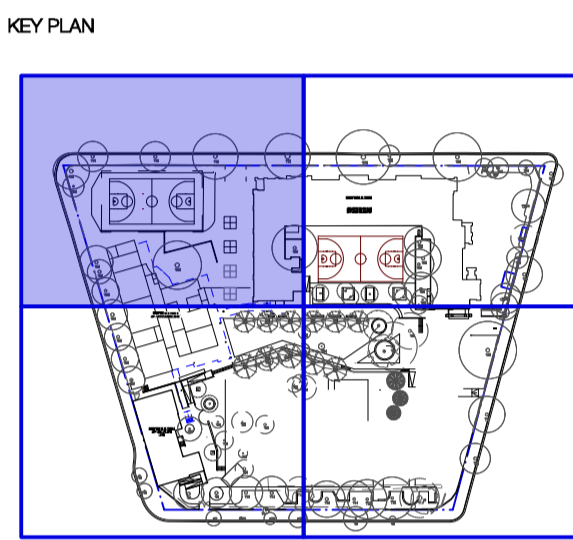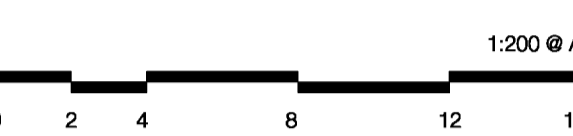

PROJECT
MOSMAN HIGH SCHOOL
Military Road, Mosman

CLIENT
SCHOOLS INFRASTRUCTURE NSW

ISSUER
MULTIPLEX
black beetle
Landscape Architecture and Design
Black Beetle Pty Ltd
Level 01 | 1073 Pittwater Road, Collaroy NSW 2097
Tel: 0422 104 416
email: blackbeetle@blackbeetle.com.au

CHECKED	APPROVED	SCALE
IK	GB/MK	1:200 @ A1

SHEET TITLE
General Arrangement Plan
Sheet 04

SHEET NO.	REVISION
LA-03-L0-104	03

STATUS
SSDA