


FINISHES



PAV01 - CCS COLOURED CONCRETE



PAV02a/b - STREETBOND TEXTURED COATING a/b

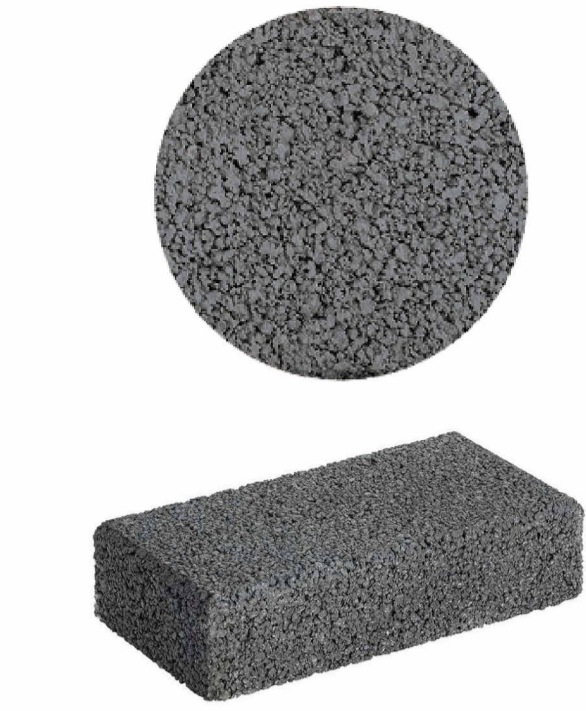

PAV03a - PERMEABLE PAVING a



PAV03b - PERMEABLE PAVING b



PAV03c - PERMEABLE PAVING c




PAV04a - RESIN BOUND a



PAV04b - RESIN BOUND b




PAV05 - DECOMPOSED GRANITE

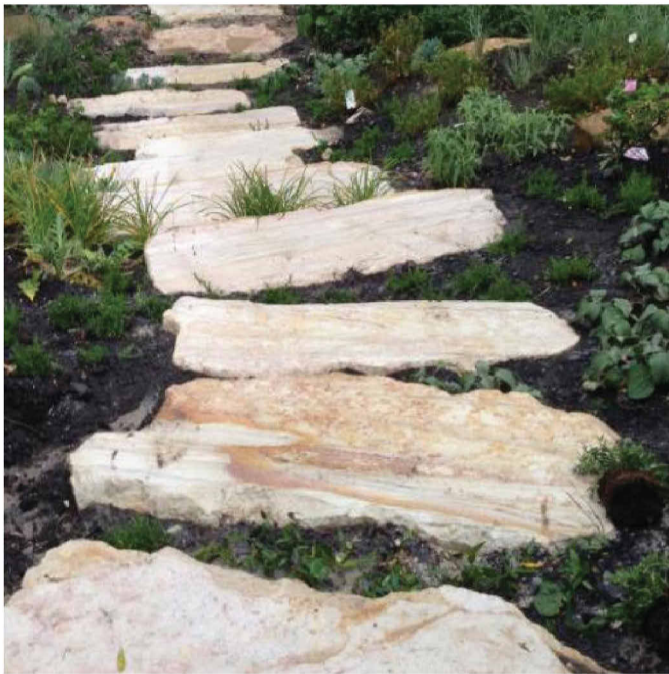

PAV06 - RECYCLED SANDSTONE STEPPERS



PAV07 - 40MM SYNTHETIC TURF

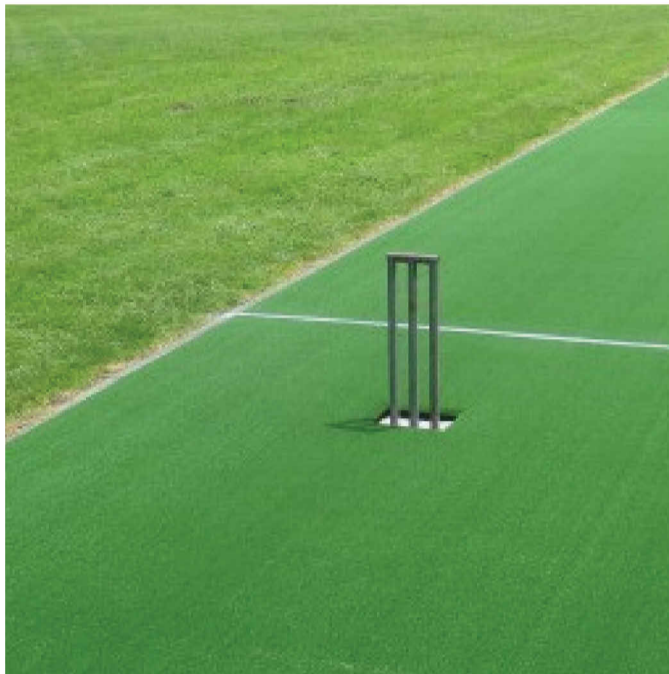

PAV08 - 9.5MM SYNTHETIC TURF



PAV09 - LINEMARKING



MP01 - MASS PLANTING




TF01 - NATURAL TURF - FREE PLAY



TF02 - NATURAL TURF - SPORTS FIELD


FURNITURE AND FIXTURES

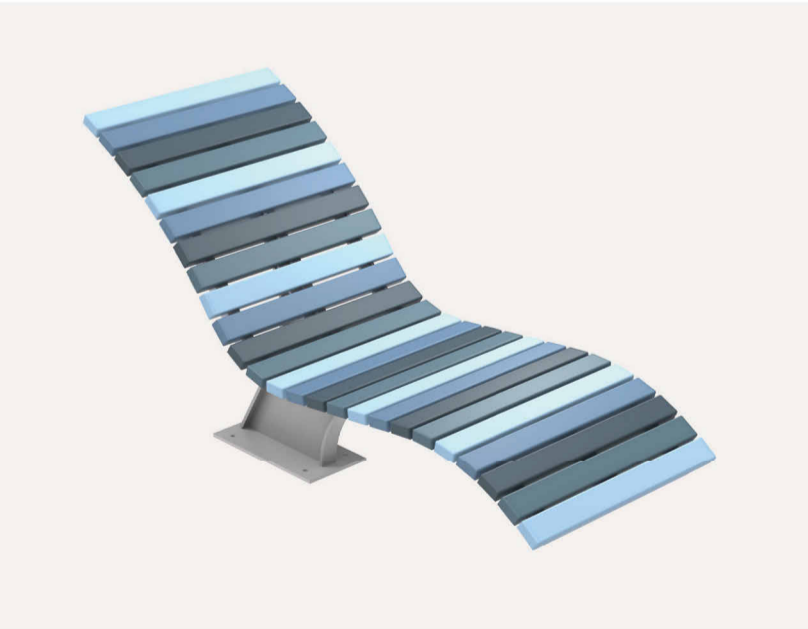

SUN LOUNGE



PLATFORM BENCH

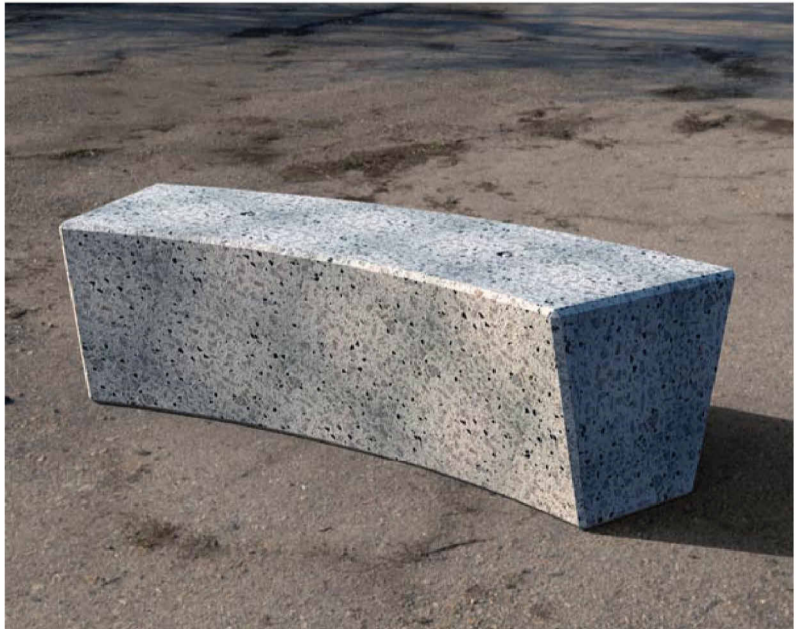

CURVED CONCRETE BENCH



FX01 - BICYCLE RACK



TABLE SET




ROUND TABLE AND STOOLS



SHADE STRUCTURE



BALUSTRADE

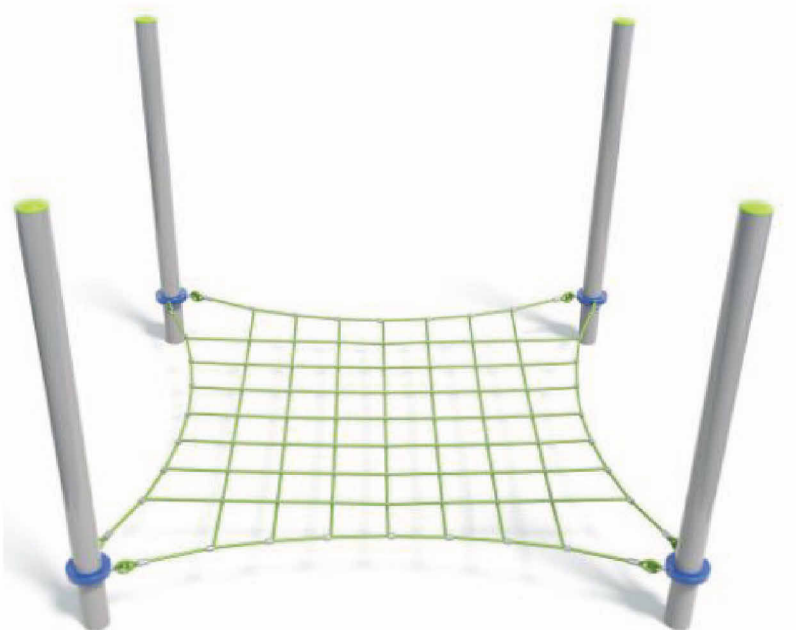

SEATING NETS

Issue				
No.	Date	Description	Chkd	
1	22/09/2023	SSDA DRAFT & 65% SD FOR COSTING	DB	
2	03/11/2023	ISSUE FOR SSDA COORDINATION	MF	
3	20/11/2023	ISSUE FOR SSDA	MF	
4	04/12/2023	CONSISTENCY REVIEW ISSUE	MF	
5	25/01/2024	FOR SSDA LODGEMENT	MF	

SSDA ISSUE

ALL SHEETS MUST BE PRINTED IN COLOUR

NBRS

+61 2 9922 2344

Nominated Architect:  
Andrew Duffin NSW 5602  
NBRS & Partners Pty Ltd VIC 51197

nbrs.com.au

ABN 16 002 247 565

Project  
New high school in Edmondson Park

at  
Lot 2 DP 1287903 Buchan Ave, Edmondson Park, NSW 2174


for  
SINSW

Drawing Title  
MATERIALS AND FINISHES PALETTE

Date 4/03/2024 5:45:47 PM  
Scale NTS @ A1

Drawing Reference  
EPHS-NBRS-DR-SSDA-L-3000

Revision  
5

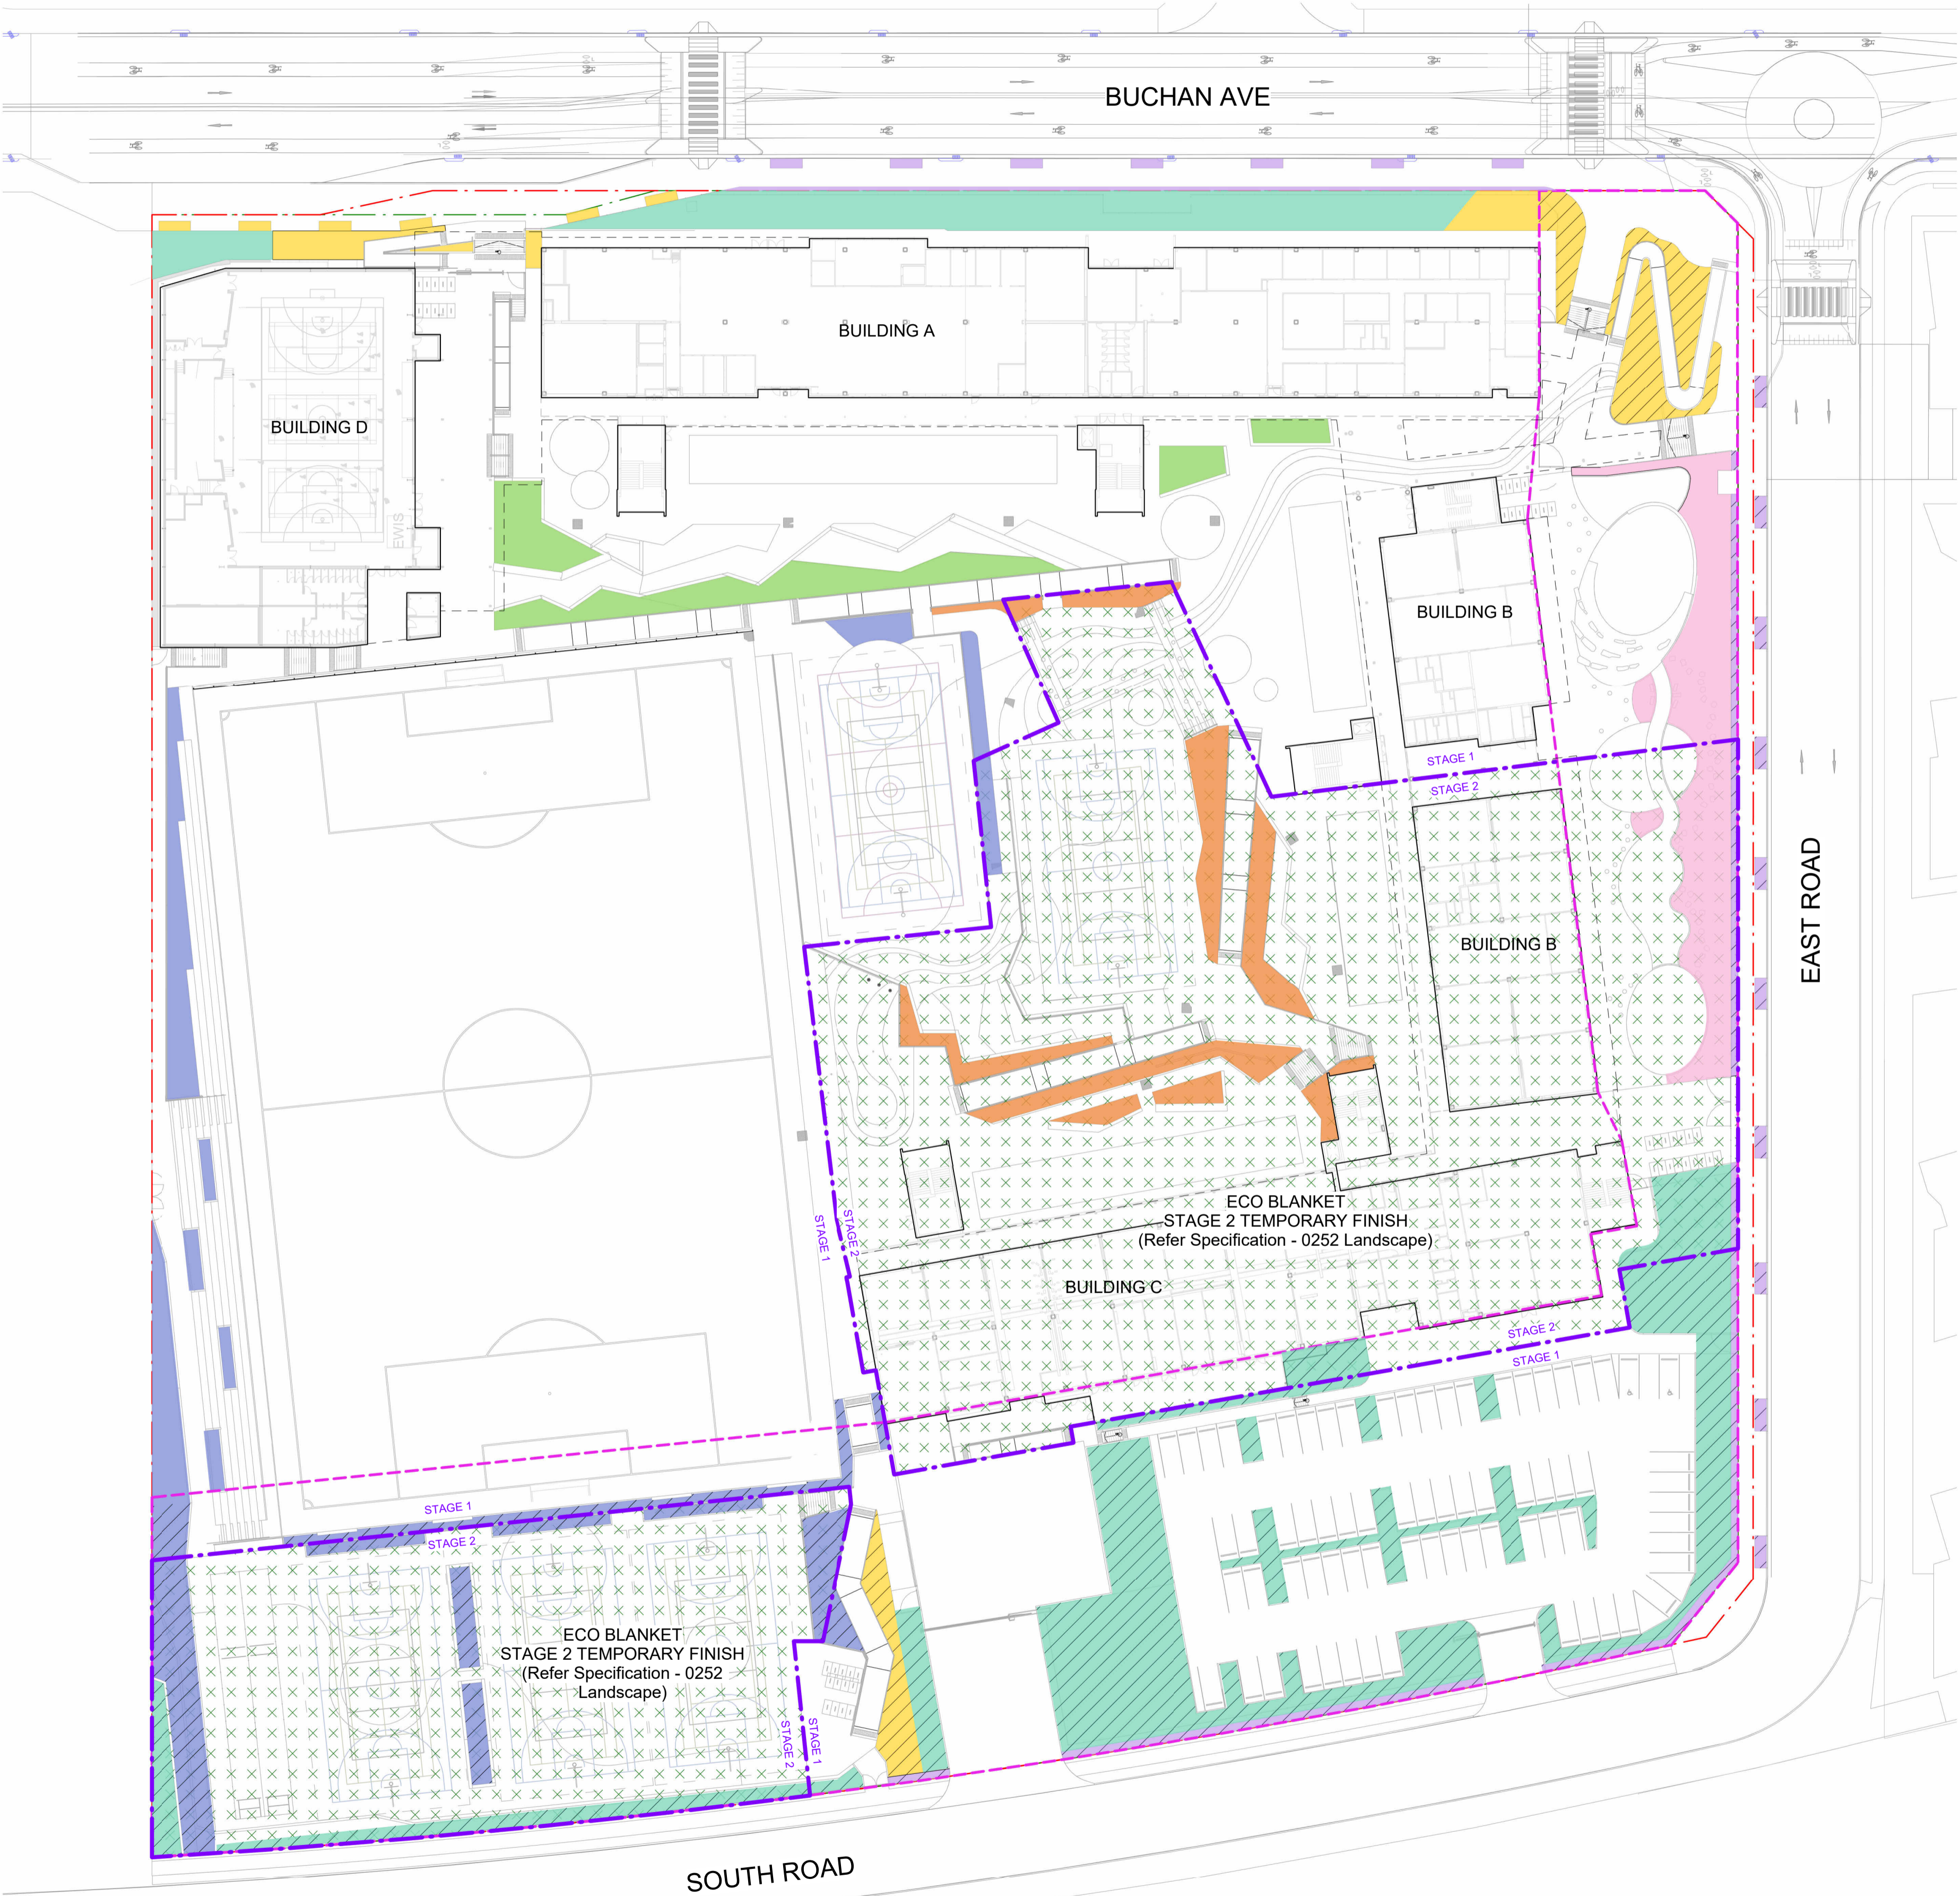

PLANTING ZONE

- PROJECT BOUNDARY
- PROPOSED BOUNDARY
- ASSET PROTECTION ZONE (APZ)  
NON-COMBUSTIBLE MULCH FOR PLANTING AREA
- STAGING LINE
- ZONE A - ENTRY GARDEN
- ZONE A - ENTRY GARDEN (APZ)
- ZONE B - CENTRAL PLAY
- ZONE C - NATURE PLAY
- ZONE D - SPORTS PRECINCT
- ZONE D - SPORTS PRECINCT (APZ)
- ZONE E - GREEN SPINE
- ZONE F - PERIMETER PLANTING
- ZONE F - PERIMETER PLANTING (APZ)
- ZONE G - PUBLIC DOMAIN
- ZONE G - PUBLIC DOMAIN (APZ)
- ECO BLANKET - STAGE 2 TEMPORARY  
FINISH (Refer Specification - 0252  
Landscape)

Issue		Description	Chkd
No.	Date		
2	03/11/2023	ISSUE FOR SSDA COORDINATION	MF
3	20/11/2023	ISSUE FOR SSDA	MF
4	04/12/2023	CONSISTENCY REVIEW ISSUE	MF
5	07/12/2023	CONSISTENCY REVIEW ISSUE	MF
6	25/01/2024	FOR SSDA LODGEMENT	MF

SSDA ISSUE

ALL SHEETS MUST BE PRINTED IN COLOUR

NBRS

+61 2 9922 2344

nbrs.com.au

Nominated Architect:  
Andrew Duffin NSW 5602  
NBRS & Partners Pty Ltd VIC 51197

ABN 16 002 247 565

Project  
New high school in Edmondson Park  
  
at  
Lot 2 DP 1287903 Buchan Ave, Edmondson Park, NSW 2174  
  
for  
SINSW

Drawing Title  
PLANTING ZONE PLAN

Date 4/03/2024 5:46:27 PM  
Scale 1:500 @ A1

Drawing Reference  
EPHS-NBRS-DR-SSDA-L-3002

Revision  
6