


- 1 **STAGE 1** Construct Stage 1 works to provide a school accommodating approximately 800 students and 63 staff.

Stage 2 areas are subject to site preparation during stage 1.

All public domain works outside the site boundary (e.g. pedestrian crossings, intersection treatment and bus bays) will also be constructed as part of Stage 1.

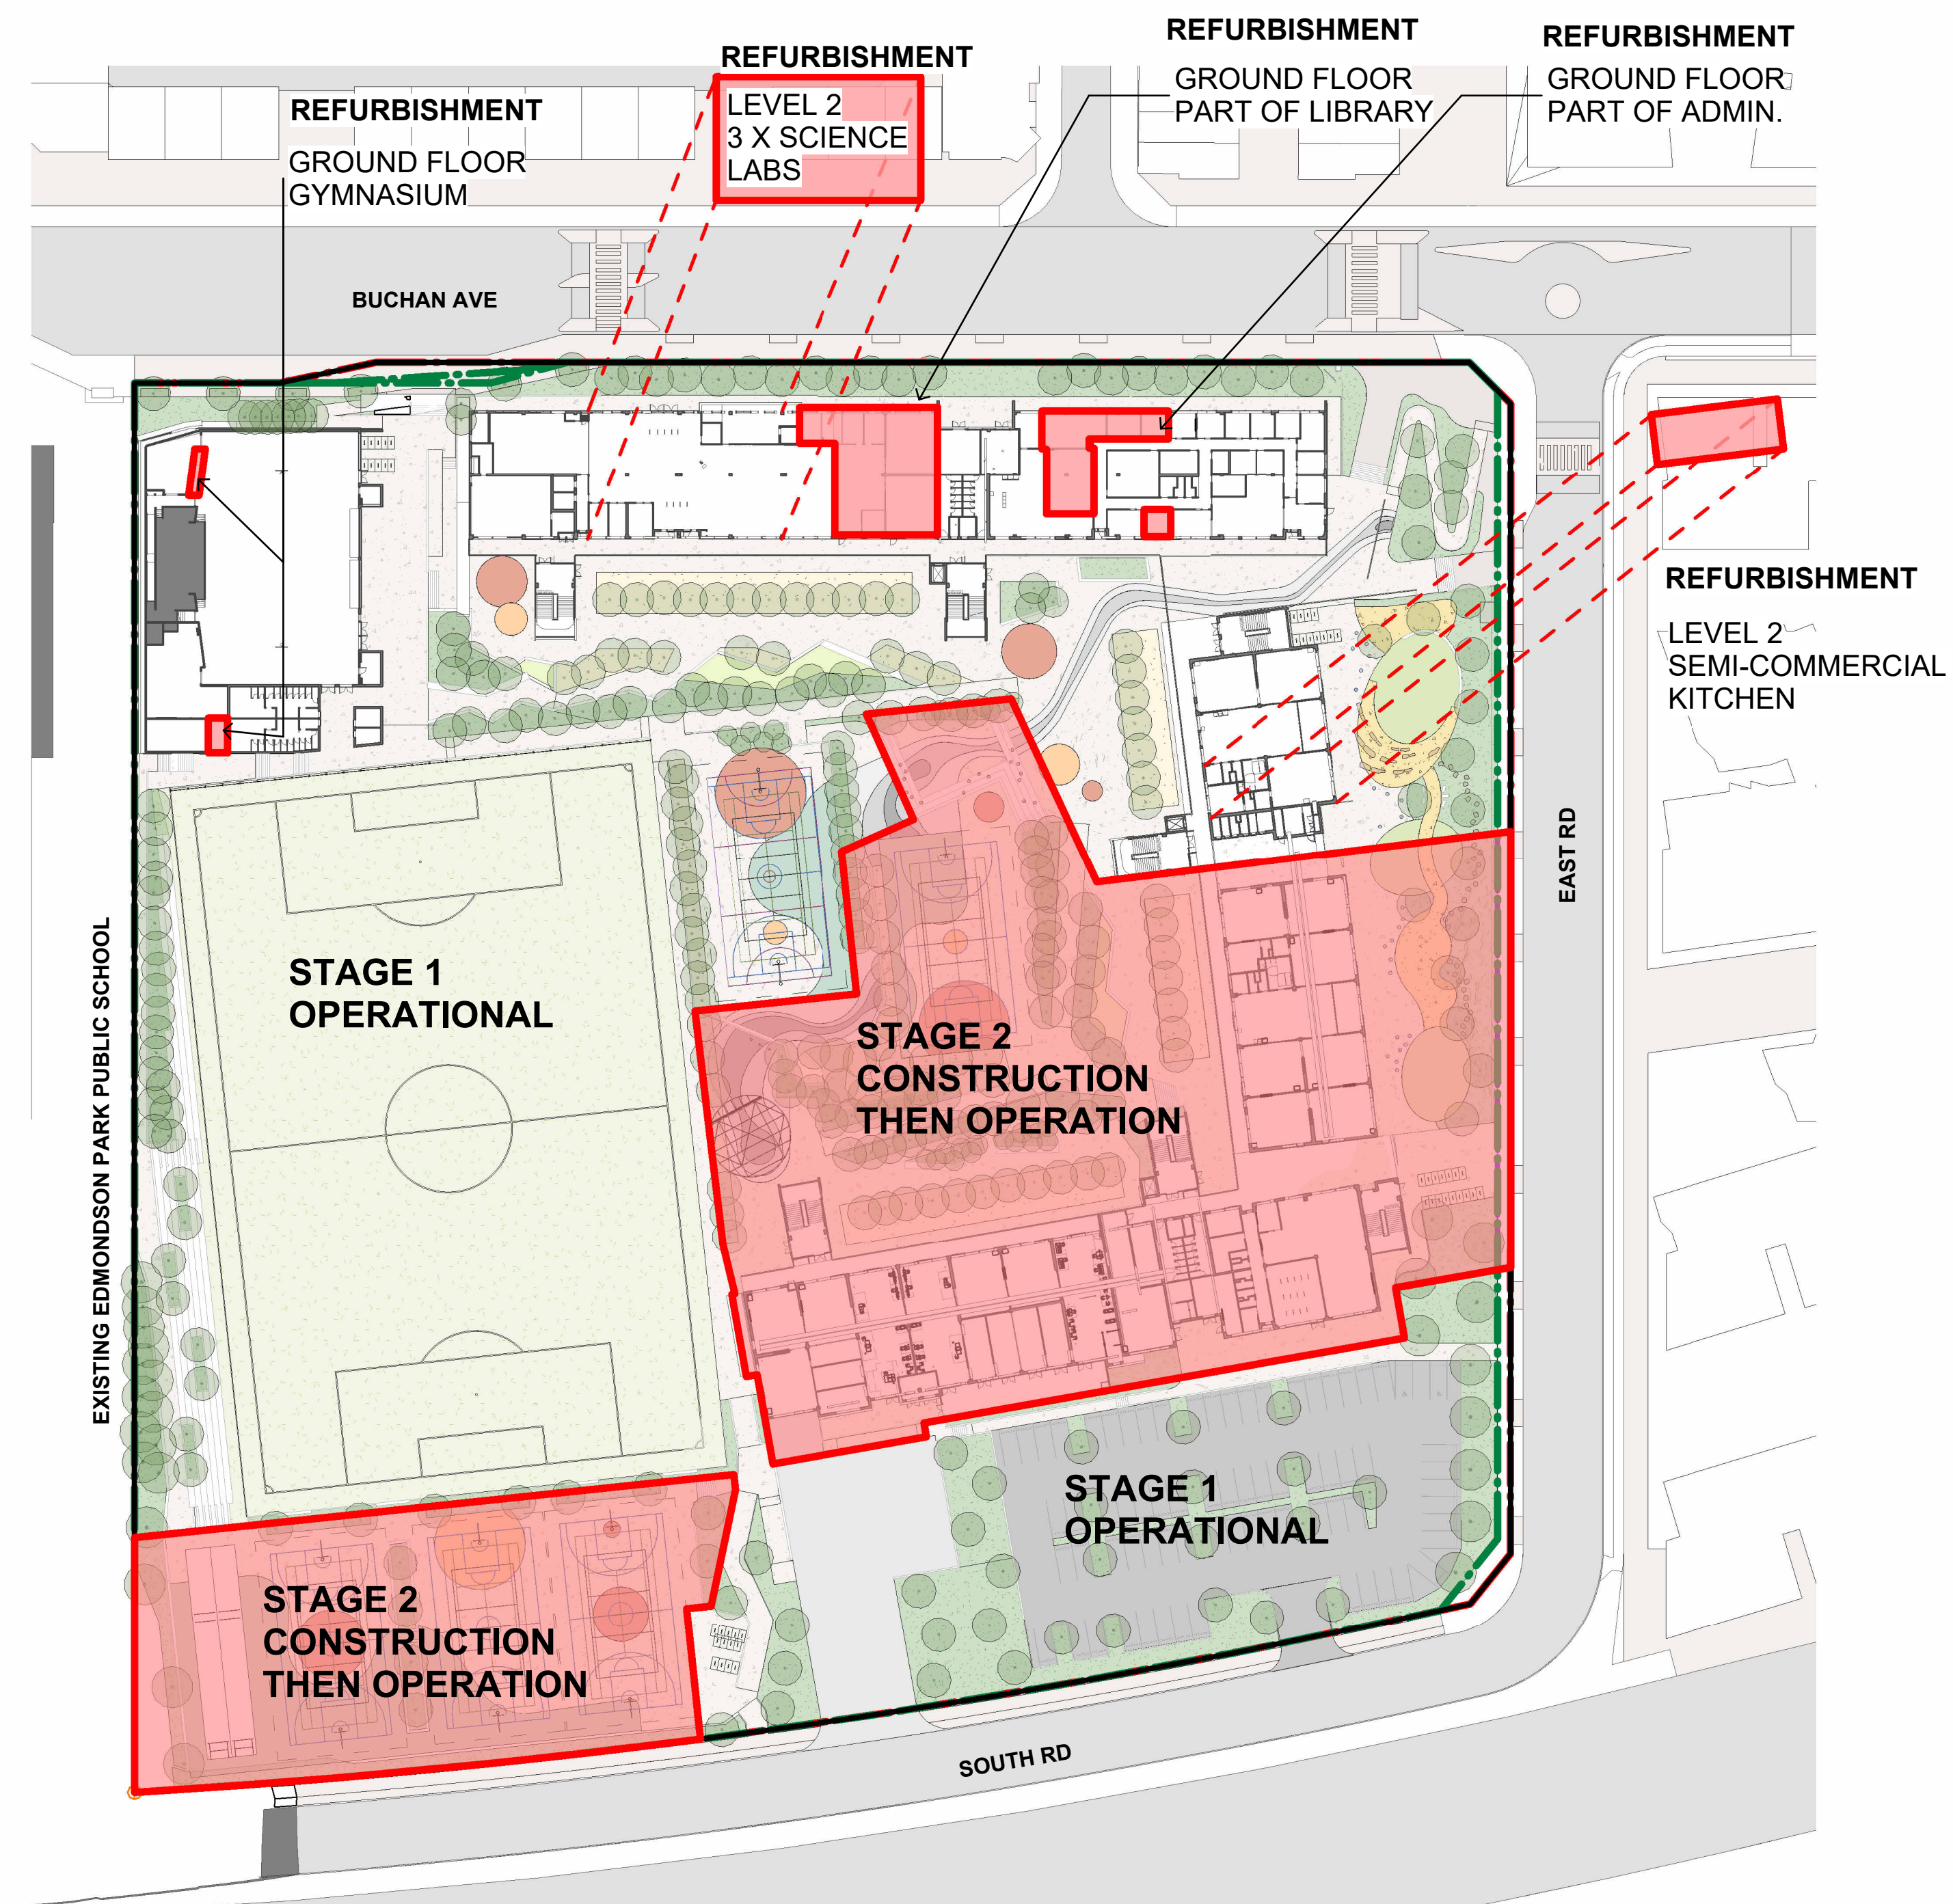

- 2 **STAGE 2** Ongoing operation of the Stage 1 school and construction of Stage 2 comprising the remaining school facilities to enable final operation of the school at 2000 students and approximately 144 staff.

Operation upon completion of Stage 2 construction.

Issue No.	Date	Description	Chkd
1	17.11.2023	Consistency Review issue	NBRS
2	04.12.2023	Consistency Review issue	NBRS
3	25.01.2024	SSDA Lodgement	NBRS

Changes to this Revision

#### NOTE

Not for Construction.

All dimensions shown on drawings are in millimeters unless otherwise noted and should be verified on site before commencing building works. Do not scale this drawing. These architectural drawings are to be read in conjunction with the building specification, technical sheets and consultant drawings. Any discrepancies are to be referred to the project architect for clarification prior to work commencing.

Drawing Title  
STAGE PLANS

NBRS Project Ref #22475

Project  
New high school in Edmondson Park

at  
Lot 2, DP 1287903 Buchan Ave, Edmondson Park, NSW 2174  
for  
SINSW

**NBRS**

+61 2 9922 2344  
Nominated Architect:  
Andrew Duffin NSW 5602  
NBRS & Partners Pty Ltd VIC 51197  
Any form of replication of this drawing in full or in part without the written permission of NBRS+PARTNERS Pty Ltd constitutes an infringement of the copyright.  
© 2022

nbrs.com.au


ABN 16 002 247 565

#### SSDA ISSUE

Date 29/02/2024 2:18:52 PM  
Scale NOT TO SCALE

Drawing Reference

EPHS-NBRS-DR-SSDA-A-0217 3

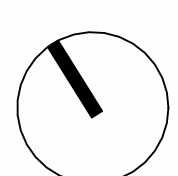

Revision