


TALLAWONG PUBLIC SCHOOL

LOT 2 MACQUARIE ROAD, ROUSE HILL NSW 2155
CONTRACT DOCUMENTATION

Sheet No.	DRAWING SCHEDULE
	SHEET NAME
TPS-URB-00-XX-DR-L-0000	COVER SHEET
TPS-URB-00-XX-DR-L-0011	LEGEND
TPS-URB-00-XX-DR-L-0031	PLANT SCHEDULE
TPS-URB-00-XX-DR-L-0201	FINISHES PLAN
TPS-URB-00-XX-DR-L-0301	SETOUT PLAN
TPS-URB-00-XX-DR-L-0401	GRADING PLAN
TPS-URB-00-XX-DR-L-0501	PLANTING PLAN
TPS-URB-00-XX-DR-L-0601	FURNITURE PLAN
TPS-URB-00-XX-DR-L-0911	HARDSCAPE DETAILS
TPS-URB-00-XX-DR-L-0912	HARDSCAPE DETAILS
TPS-URB-00-XX-DR-L-0961	SOFTSCAPE DETAILS

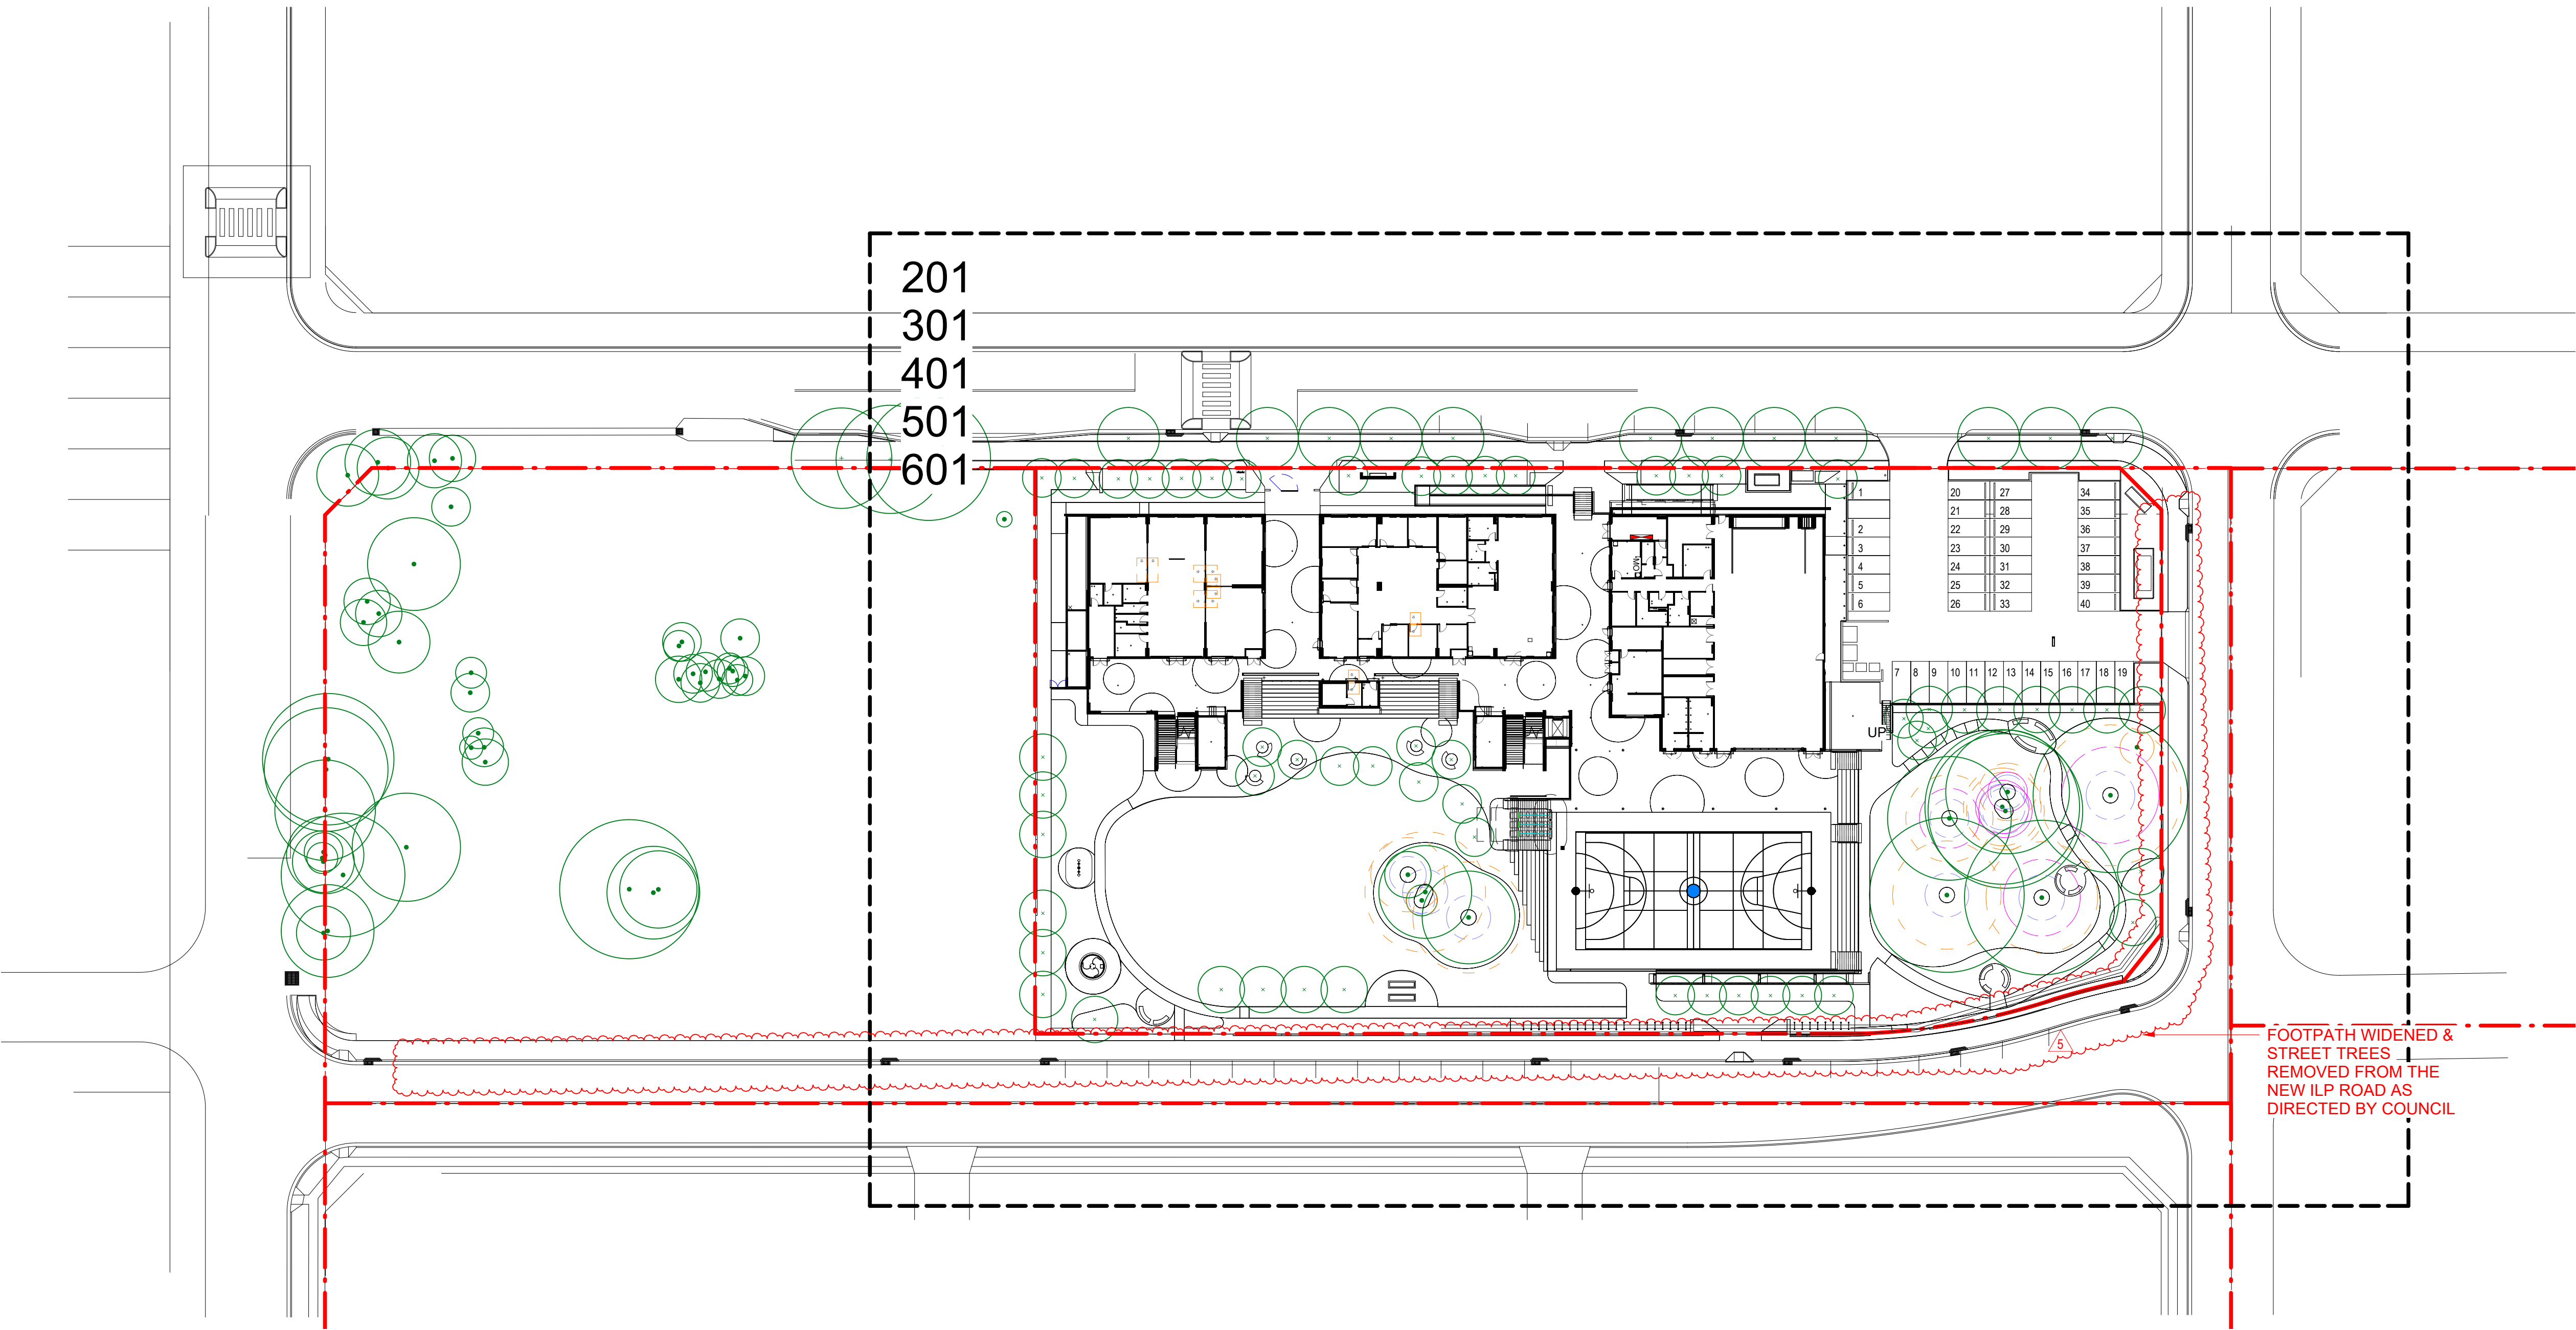

PLOT DATE: 18/11/2024 3:35:18 PM

PATH: AutodesK Docs/Tallawong PS/TPS-URB-00-XX-DR-L-0001.rvt



PROJECT
TALLAWONG PUBLIC SCHOOL
CONTRACT DOCUMENTATION
LOT 2 MACQUARIE ROAD, ROUSE HILL NSW 2155

Level 32, 300 George Street | Brisbane QLD 4000 Australia | +61 7 3007 3800 | URBIS Pty Ltd | ABN 50 105 256 228

KEY PLAN

5	B26 - ADDITIONAL INFORMATION	SG	MK	18/11/2024
4	REVISION CLOUD ADDED	SG	MK	13/11/2024
3	ISSUED FOR IFC	SG	MK	21/10/2024
2	100% CONTRACT DOCUMENTATION	SG	JN	02/05/2024
1	100% DD DOCUMENTATION	SG	JN	30/02/2024
S2	ISSUE FOR COORDINATION	SG	JN	27/02/2024
S1	ISSUE FOR COORDINATION	KP/RF	JN	08/02/2024
REV	DESCRIPTION	DWN	CHK	DATE

DISCLAIMER
Copyright by Urbis Pty Ltd. This drawing or parts thereof may not be reproduced for any purpose or used for another project without the consent of Urbis other than reproduction for the purposes of actual ordering, supply, installation or construction. This drawing must be read in conjunction with all relevant contracts, schedules, specifications, drawings and any other issued written instructions. Do not scale from drawings. Written figured dimensions take preference to scaled dimension and must be verified on site before proceeding with any work. All discrepancies must be referred to the superintendent for a written decision prior to ordering, supply or installation. Urbis must be notified in writing of any discrepancies.

CLIENT
SCHOOL INFRASTRUCTURE NSW

DRAWING TITLE
COVER SHEET

PROJECT DIRECTOR: MK

ISSUE
CONTRACT DOCUMENTATION
SCALE
1 : 500 @A1

DRAWING NO.
TPS-URB-00-XX-DR-L-0000

PROJECT NO.
P0040855
NORTH
REVISION
5

PLOT DATE: 19/11/2024 3:17:39 PM

PATH: Autodesk Docs/Tallawong PS/TPS-URS-XX-XX-M3-LA-0001.rvt



PROJECT

TALLAWONG PUBLIC SCHOOL
 CONTRACT DOCUMENTATION

LOT 2 MACQUARIE ROAD, ROUSE HILL NSW 2155

Level 8, Angel Place, 123 Pitt Street | Sydney NSW 2000 Australia | +61 2 8233 9900 | URBIS Pty Ltd | ABN 50 105 256 228

KEY PLAN

3	ISSUED FOR IFC
2	100% CONTRACT DOCUMENTATION
1	100% DD DOCUMENTATION
S2	ISSUE FOR COORDINATION
S1	ISSUE FOR COORDINATION
REV	DESCRIPTION

SG	MK
SG	JN
SG	JN
SG	JN
KPI/RF	JN
DWN	CHK
	DATE

DISCLAIMER
 Copyright by Urbis Pty Ltd. This drawing or parts thereof may not be reproduced for any purpose or used for another project without the consent of Urbis other than reproduction for the purposes of actual ordering, supply, installation or construction. This drawing must be read in conjunction with all relevant contracts, schedules, specifications, drawings and any other issued written instructions. Do not scale from drawings. Written figured dimensions take preference to scaled dimension and must be verified on site before proceeding with any work. All discrepancies must be referred to the superintendent for a written decision prior to ordering, supply or installation. Urbis must be notified in writing of any discrepancies.

CLIENT
 SCHOOL INFRASTRUCTURE NSW

DRAWING TITLE
LEGEND

PROJECT DIRECTOR: MK

ISSUE
 CONTRACT DOCUMENTATION

SCALE
 .


PROJECT NO.
 P0040855

NORTH

DRAWING NO.
 TPS-URB-00-XX-DR-L-0011

REVISION
 3


GENERAL LEGEND

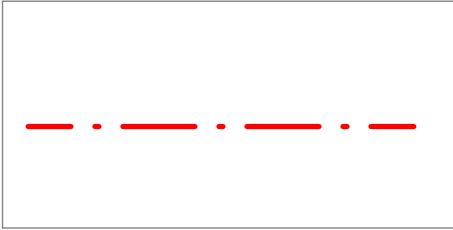


PROPERTY BOUNDARY

FINISHES LEGEND


PAVEMENT TYPES

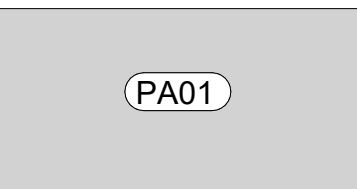


PA01: PAVEMENT TYPE
REFER TO SCHEDULE OF
LANDSCAPE WORKS

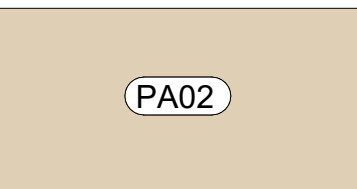


PA02: PAVEMENT TYPE
REFER TO SCHEDULE OF
LANDSCAPE WORKS

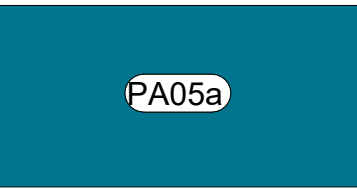

PA05a: PAVEMENT TYPE
REFER TO SCHEDULE OF
LANDSCAPE WORKS

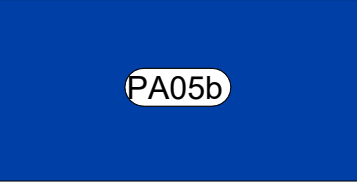

PA05: PAVEMENT TYPE
REFER TO SCHEDULE OF
LANDSCAPE WORKS

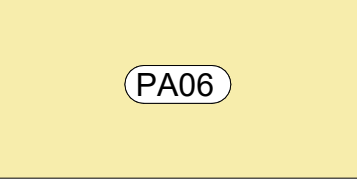

PA06: PAVEMENT TYPE
REFER TO SCHEDULE OF
LANDSCAPE WORKS




PA07: PAVEMENT TYPE
REFER TO SCHEDULE OF
LANDSCAPE WORKS




PA08: PAVEMENT TYPE
REFER TO STRUCTURAL
ENGINEERS DETAILS


WALLS & EDGE TYPES

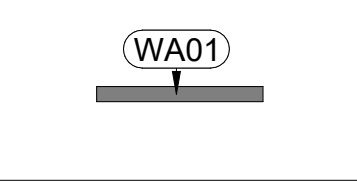


WA01: WALL TYPE
REFER TO SCHEDULE OF
LANDSCAPE WORKS

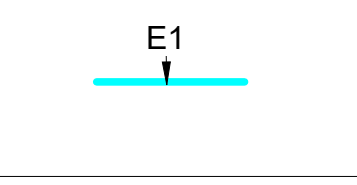

E1: EDGE TYPE
REFER TO SCHEDULE OF
LANDSCAPE WORKS

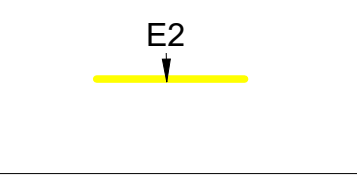


E2: EDGE TYPE
REFER TO SCHEDULE OF
LANDSCAPE WORKS

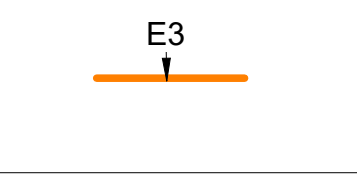


E3: EDGE TYPE
REFER TO SCHEDULE OF
LANDSCAPE WORKS

TACTILE TYPES

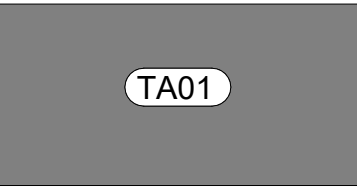


TA01: TACTILE TYPE
REFER TO SCHEDULE OF
LANDSCAPE WORKS


STAIR TYPES

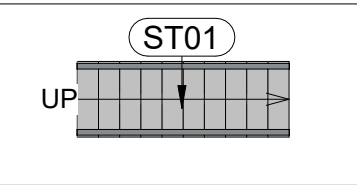


ST01: STAIR TYPE
REFER TO SCHEDULE OF
LANDSCAPE WORKS

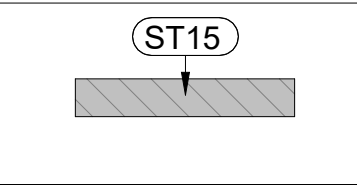

ST15: STAIR TYPE
REFER TO SCHEDULE OF
LANDSCAPE WORKS

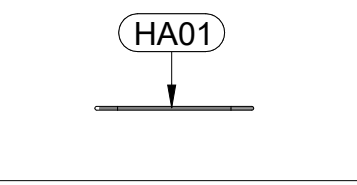


HA01: HANDRAIL
REFER TO SCHEDULE OF
LANDSCAPE WORKS

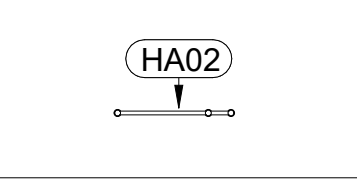


HA02: HANDRAIL
REFER TO SCHEDULE OF
LANDSCAPE WORKS

FURNITURE LEGEND


FURNITURE TYPES

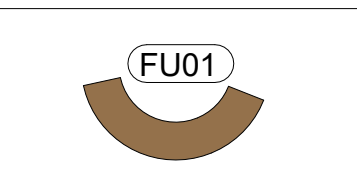


FU01: FURNITURE
REFER TO SCHEDULE OF
LANDSCAPE WORKS

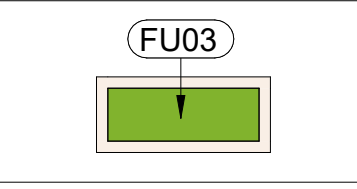


FU03: FURNITURE
REFER TO SCHEDULE OF
LANDSCAPE WORKS

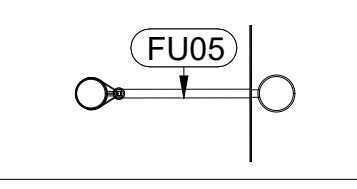


FU05: FURNITURE
REFER TO SCHEDULE OF
LANDSCAPE WORKS

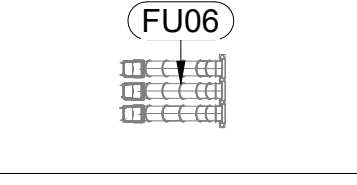


FU06: FURNITURE
REFER TO SCHEDULE OF
LANDSCAPE WORKS

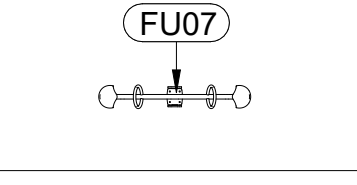


FU07: FURNITURE
REFER TO SCHEDULE OF
LANDSCAPE WORKS

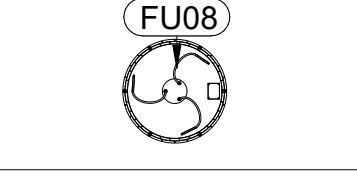


FU08: FURNITURE
REFER TO SCHEDULE OF
LANDSCAPE WORKS

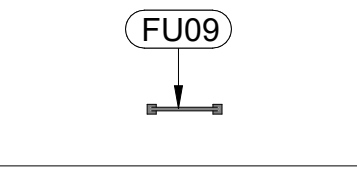


FU09: FURNITURE
REFER TO SCHEDULE OF
LANDSCAPE WORKS

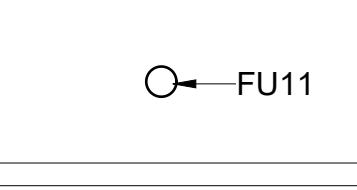


FU11: FURNITURE
REFER TO SCHEDULE OF
LANDSCAPE WORKS

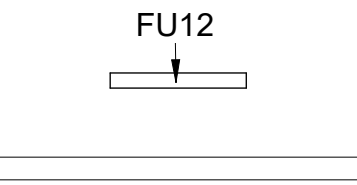

FU12: FURNITURE
REFER TO SCHEDULE OF
LANDSCAPE WORKS

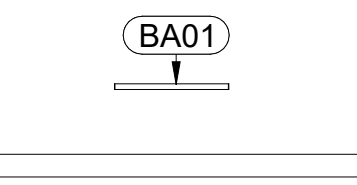


BA01: BALUSTRADE TYPE
REFER TO SCHEDULE OF
LANDSCAPE WORKS

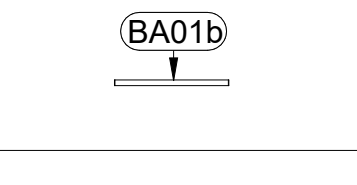


BA01b: BALUSTRADE TYPE
REFER TO SCHEDULE OF
LANDSCAPE WORKS


DRAINAGE TYPES

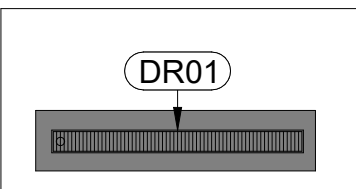



DR01: DRAINAGE TYPE
REFER TO SCHEDULE OF
LANDSCAPE WORKS

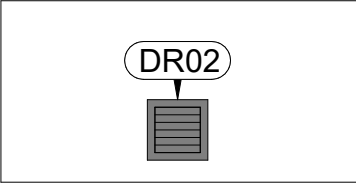


DR02: DRAINAGE TYPE
REFER TO SCHEDULE OF
LANDSCAPE WORKS

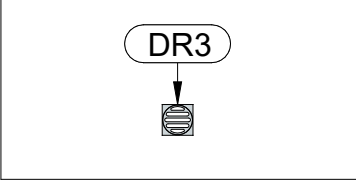


DR03: DRAINAGE TYPE
REFER TO SCHEDULE OF
LANDSCAPE WORKS

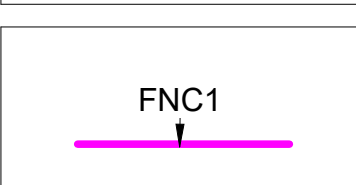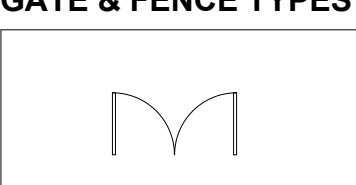

FNC1: FENCE TYPE
REFER TO ARCHITECTS
DETAILS & SPECIFICATION

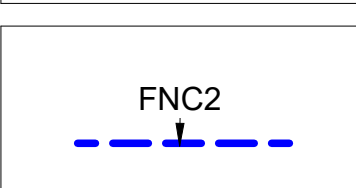


FNC2: FENCE TYPE
REFER TO ARCHITECTS
DETAILS & SPECIFICATION

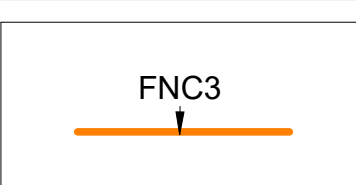


FNC3: FENCE TYPE
REFER TO ARCHITECTS
DETAILS & SPECIFICATION

PLANTING LEGEND


PLANTING TYPES

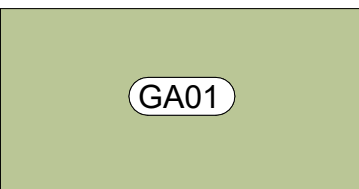

GA01: PLANTING
REFER TO SCHEDULE OF
LANDSCAPE WORKS

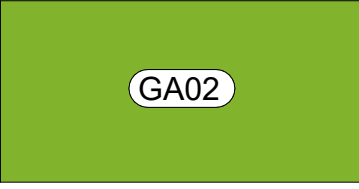

GA02: PLANTING
REFER TO SCHEDULE OF
LANDSCAPE WORKS

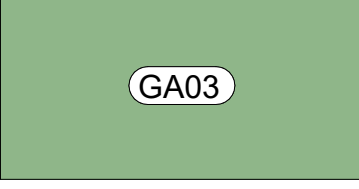


GA02: PLANTING
REFER TO SCHEDULE OF
LANDSCAPE WORKS




GA05: PLANTING
REFER TO SCHEDULE OF
LANDSCAPE WORKS


TURF TYPES

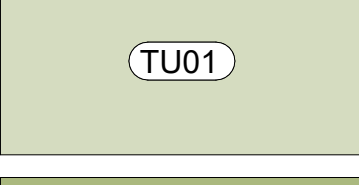

TU01: TURF TYPE
REFER TO SCHEDULE OF
LANDSCAPE WORKS

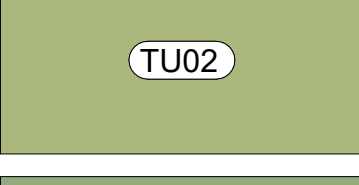


TU02: TURF TYPE
REFER TO SCHEDULE OF
LANDSCAPE WORKS

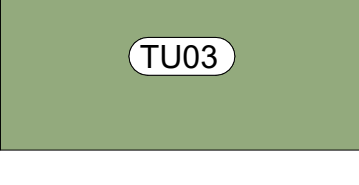


TU03: TURF TYPE
REFER TO SCHEDULE OF
LANDSCAPE WORKS

TREE TYPES

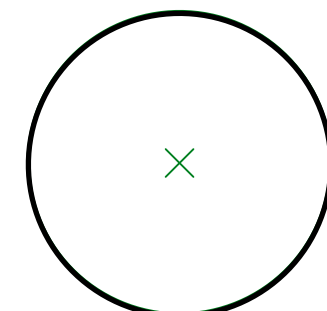

PROPOSED TREE

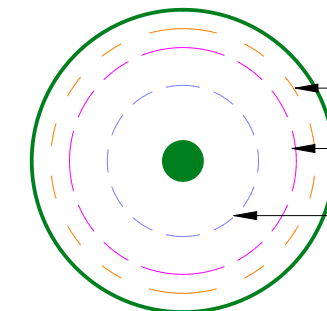


EXISTING TREE TO BE RETAINED

TREE PROTECTION ZONE


TREE PROTECTION ZONE (REDUCED)

STRUCTURAL ROOT ZONE

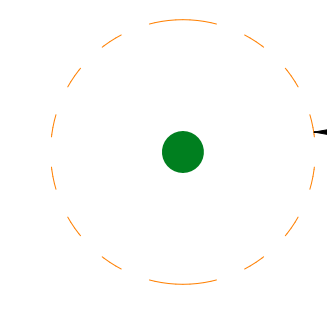


EXISTING DEAD ECOLOGICAL TREE RETAINED

TREE PROTECTION ZONE

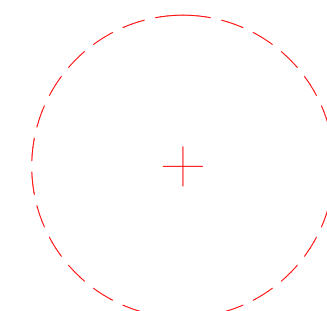

EXISTING TREE TO BE REMOVED


BF: BOTTOM OF FENCE

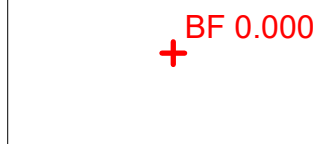


BK: BOTTOM OF KERB



BW: BOTTOM OF WALL

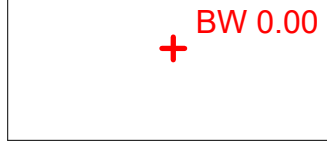


EX: EXISTING LEVEL

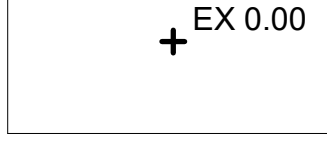


RL: PROPOSE SPOT LEVEL




TK: TOP OF KERB

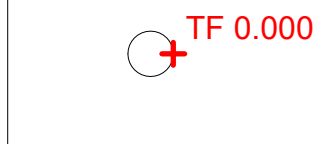

TK: TOP OF KERB

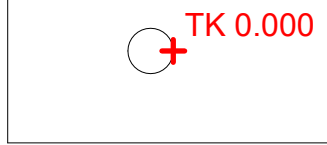

BW: TOP OF WALL

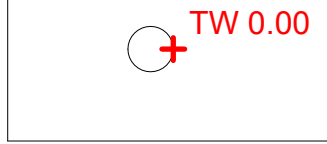

GENERAL NOTES:

- THE PLAN MUST BE READ IN CONJUNCTION WITH THE SPECIFICATION WHICH ALSO CONTAINS THE SCHEDULE OF LANDSCAPE WORKS AND PLANT SCHEDULE.
- ALL DRAWINGS ARE TO BE READ IN CONJUNCTION WITH THE ASSOCIATED DRAWINGS BY OTHER CONSULTANTS, e.g. ENGINEERS.
- DO NOT DAMAGE ANY ROOTS GREATER THAN 15mm DIAMETER OF RETAINED TREES / PALMS.
- REFER TO THE TREE PROTECTION PLAN (AND POTENTIAL TREE ASSESSMENT REPORT) FOR DETAILS OF EXISTING TREES TO BE REMOVED, RETAINED OR TRANSPLANTED.
- REMOVAL OR DISTURBANCE OF VEGETATION AND TOP SOIL MUST BE CONFINED TO WITHIN THREE METERS OF THE APPROVED NEW BUILDING EXCEPT WHERE TREES ARE APPROVED FOR REMOVAL. IN OTHER AREAS WHERE LEVELS ARE TO BE ALTERED AND NEW LANDSCAPE FINISHES INSTALLED, GAIN DIRECTION FROM THE LANDSCAPE ARCHITECT REGARDING POTENTIAL VEGETATION AND TOP SOIL IMPLICATIONS.

19/11/2024 3:38:13 PM

PATH: Autodesk Docs://tallawong/PS/TPS-URS-XX-XX-MDLA-0001.rvt



PROJECT

TALLAWONG PUBLIC SCHOOL
CONTRACT DOCUMENTATION

LOT 2 MACQUARIE ROAD, ROUSE HILL NSW 2155

Level 8, Angel Place, 123 Pitt Street | Sydney NSW 2000 Australia | +61 2 8233 9900 | URBIS Pty Ltd | ABN 50 105 256 228

KEY PLAN

4	B26 - ADDITIONAL INFORMATION	SG	MK	18/11/2024
3	ISSUED FOR IFC	SG	MK	21/10/2024
2	100% CONTRACT DOCUMENTATION	SG	JN	02/05/2024
1	100% DD DOCUMENTATION	SG	JN	30/02/2024
S2	ISSUE FOR COORDINATION	SG	JN	27/02/2024
S1	ISSUE FOR COORDINATION	KPI/RF	JN	08/02/2024
REV	DESCRIPTION	DWN	CHK	DATE

DISCLAIMER
Copyright by Urbis Pty Ltd. This drawing or parts thereof may not be reproduced for any purpose or used for another project without the consent of Urbis other than reproduction for the purposes of actual ordering, supply, installation or construction. This drawing must be read in conjunction with all relevant contracts, schedules, specifications, drawings and any other issued written instructions. Do not scale from drawings. Written figured dimensions take preference to scaled dimension and must be verified on site before proceeding with any work. All discrepancies must be referred to the superintendent for a written decision prior to ordering, supply or installation. Urbis must be notified in writing of any discrepancies.

CLIENT
SCHOOL INFRASTRUCTURE NSW

DRAWING TITLE
PLANT SCHEDULE

PROJECT DIRECTOR: MK

ISSUE
CONTRACT DOCUMENTATION
SCALE
@A1

PROJECT NO.
P0040855
NORTH

DRAWING NO.
TPS-URB-00-XX-DR-L-0031

REVISION
4

PLOT DATE: 18/11/2024 3:18:30 PM

PATH: Autocad Docs/Tallawong PS/TPS-URS-XX-XX-MDLA-0001.rvt



PROJECT
TALLAWONG PUBLIC SCHOOL
CONTRACT DOCUMENTATION

LOT 2 MACQUARIE ROAD, ROUSE HILL NSW 2155

Level 8, Angel Place, 123 Pitt Street | Sydney NSW 2000 Australia | +61 2 8233 9900 | URBIS Pty Ltd | ABN 50 105 256 228

KEY PLAN

5	B26 - ADDITIONAL INFORMATION
4	REVISION CLOUD ADDED
3	ISSUED FOR IFC
2	100% CONTRACT DOCUMENTATION
1	100% DD DOCUMENTATION
S2	ISSUE FOR COORDINATION
S1	ISSUE FOR COORDINATION
REV	DESCRIPTION

SG	MK	18/11/2024
SG	MK	13/11/2024
SG	MK	21/10/2024
SG	JN	02/05/2024
SG	JN	30/02/2024
SG	JN	27/02/2024
KPI/RF	JN	08/02/2024
DWN	CHK	DATE

DISCLAIMER
Copyright by URBIS Pty Ltd. This drawing or parts thereof may not be reproduced for any purpose or used for another project without the consent of URBIS other than reproduction for the purposes of actual ordering, supply, installation or construction. This drawing must be read in conjunction with all relevant contracts, schedules, specifications, drawings and any other issued written instructions. Do not scale from drawings. Written figured dimensions take preference to scaled dimension and must be verified on site before proceeding with any work. All discrepancies must be referred to the superintendent for a written decision prior to ordering, supply or installation. URBIS must be notified in writing of any discrepancies.

CLIENT
SCHOOL INFRASTRUCTURE NSW

DRAWING TITLE
FINISHES PLAN

PROJECT DIRECTOR: MK

ISSUE
CONTRACT DOCUMENTATION
SCALE
1 : 250 @A1

DRAWING NO.
TPS-URB-00-XX-DR-L-0201

PROJECT NO.
P0040855

NORTH

REVISION

5

PLOT DATE: 18/11/2024 3:18:43 PM

PATH: Autocad Docs/Tallawong PS/TPS-URS-XX-XX-M3-LA-0001.rvt



PROJECT

TALLAWONG PUBLIC SCHOOL

CONTRACT DOCUMENTATION

LOT 2 MACQUARIE ROAD, ROUSE HILL NSW 2155

Level 8, Angel Place, 123 Pitt Street | Sydney NSW 2000 Australia | +61 2 8233 9900 | URBIS Pty Ltd | ABN 50 105 256 228

KEY PLAN

4	B26 - ADDITIONAL INFORMATION
3	REVISION CLOUD ADDED
2	ISSUED FOR IFC
1	100% CONTRACT DOCUMENTATION
REV	DESCRIPTION

SG	MK	18/11/2024
SG	MK	13/11/2024
SG	MK	21/10/2024
SG	JN	02/05/2024
DWN	CHK	DATE

DISCLAIMER

Copyright by URBIS Pty Ltd. This drawing or parts thereof may not be reproduced for any purpose or used for another project without the consent of URBIS other than reproduction for the purposes of actual ordering, supply, installation or construction. This drawing must be read in conjunction with all relevant contracts, schedules, specifications, drawings and any other issued written instructions. Do not scale from drawings. Written figured dimensions take preference to scaled dimension and must be verified on site before proceeding with any work. All discrepancies must be referred to the superintendent for a written decision prior to drawing title ordering, supply or installation. URBIS must be notified in writing of any discrepancies.

PROJECT DIRECTOR: MK

CLIENT

SCHOOL INFRASTRUCTURE NSW

DRAWING TITLE

SETOUT PLAN

ISSUE

CONTRACT DOCUMENTATION

SCALE

1 : 250 @A1

DRAWING NO.

TPS-URB-00-XX-DR-L-0301

PROJECT NO.

P0040855

NORTH



REVISION

4