


- LEGEND
- STRUCTURE TO BE REMOVED UNDER APPROVED DA/966/2017
  - EXISTING BUILDINGS
  - EXISTING TREES TO RETAIN
  - TREES TO BE REMOVED UNDER APPROVED DA/966/2017
  - EXISTING STRUCTURES TO BE REMOVED/DEMOLISHED AFTER COMPLETION OF THE NEW BUILDING

NOTE:  
1. REFER AND CROSS REFERENCE TO ARBORICULTURAL DEVELOPMENT IMPACT ASSESSMENT REPORT BEFORE CUTTING AND REMOVAL OF TREES.  
2. REFER TO LANDSCAPED DRAWINGS FOR EXTENT OF MAKE GOOD DUE TO RELOCATING BUILDINGS.

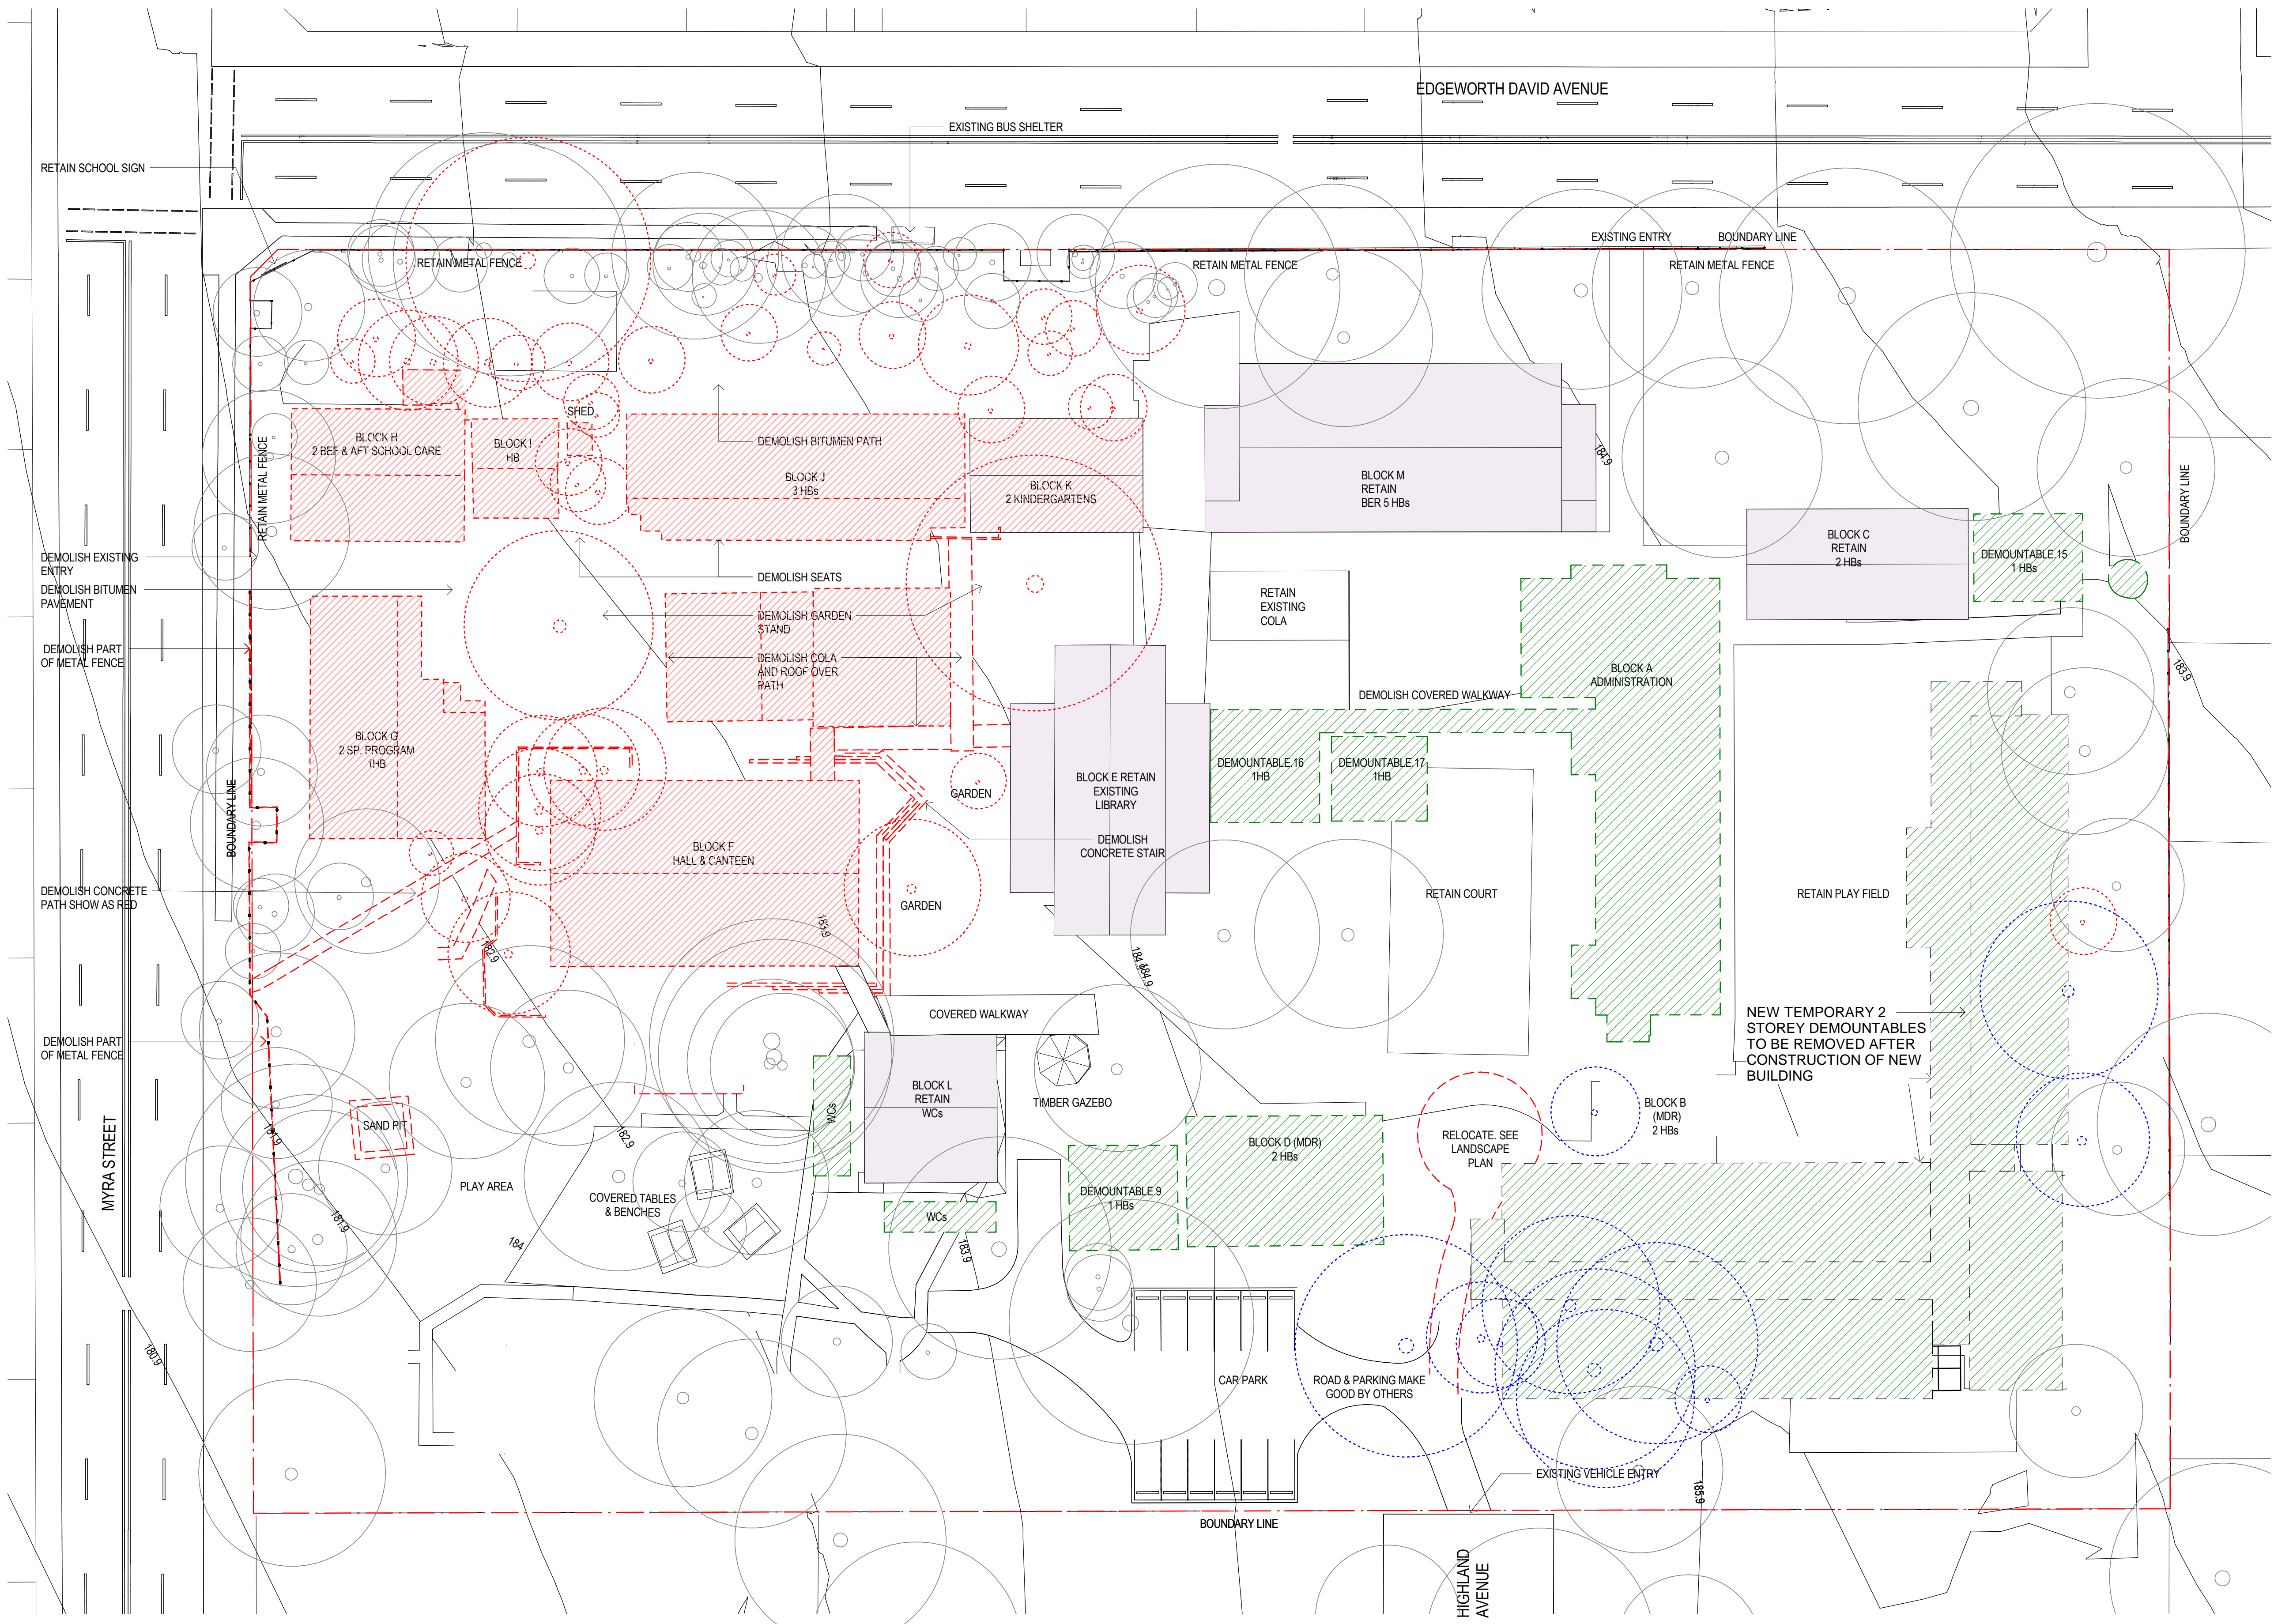

1 Site Demolition Plan  
1 : 300

Issue No.	Date	Description	Chkd
A	31/01/2019	For Construction	EK

FOR CONSTRUCTION

Drawing Title  
Site Demolition Plan

ORIGINAL DESIGN BY GHD WOODHEAD

Project  
WAITARA PUBLIC SCHOOL  
DEVELOPMENT  
at  
68 EDGEWORTH DAVID AVENUE, WAHROONGA  
for  
NSW DEPARTMENT OF EDUCATION

Architect  
**NBRARCHITECTURE.**  
Sydney  
61 2 9922 2344  
nbrsarchitecture.com  
Any form of replication of this drawing in full or in part without the written permission of NBR-ARCHITECTURE Pty Ltd constitutes an infringement of the copyright. A/N 16 002 247 565  
Nominated Architects:  
Geoffrey Deane 3766; Andrew Duffin; Garry Hoddinett 5286  
© 2017

Date 31/01/2019 2:58:06 PM  
Scale 1 : 300 @ A1  
Drawing Reference  
18159-A-WD-00-02 A  
Revision