


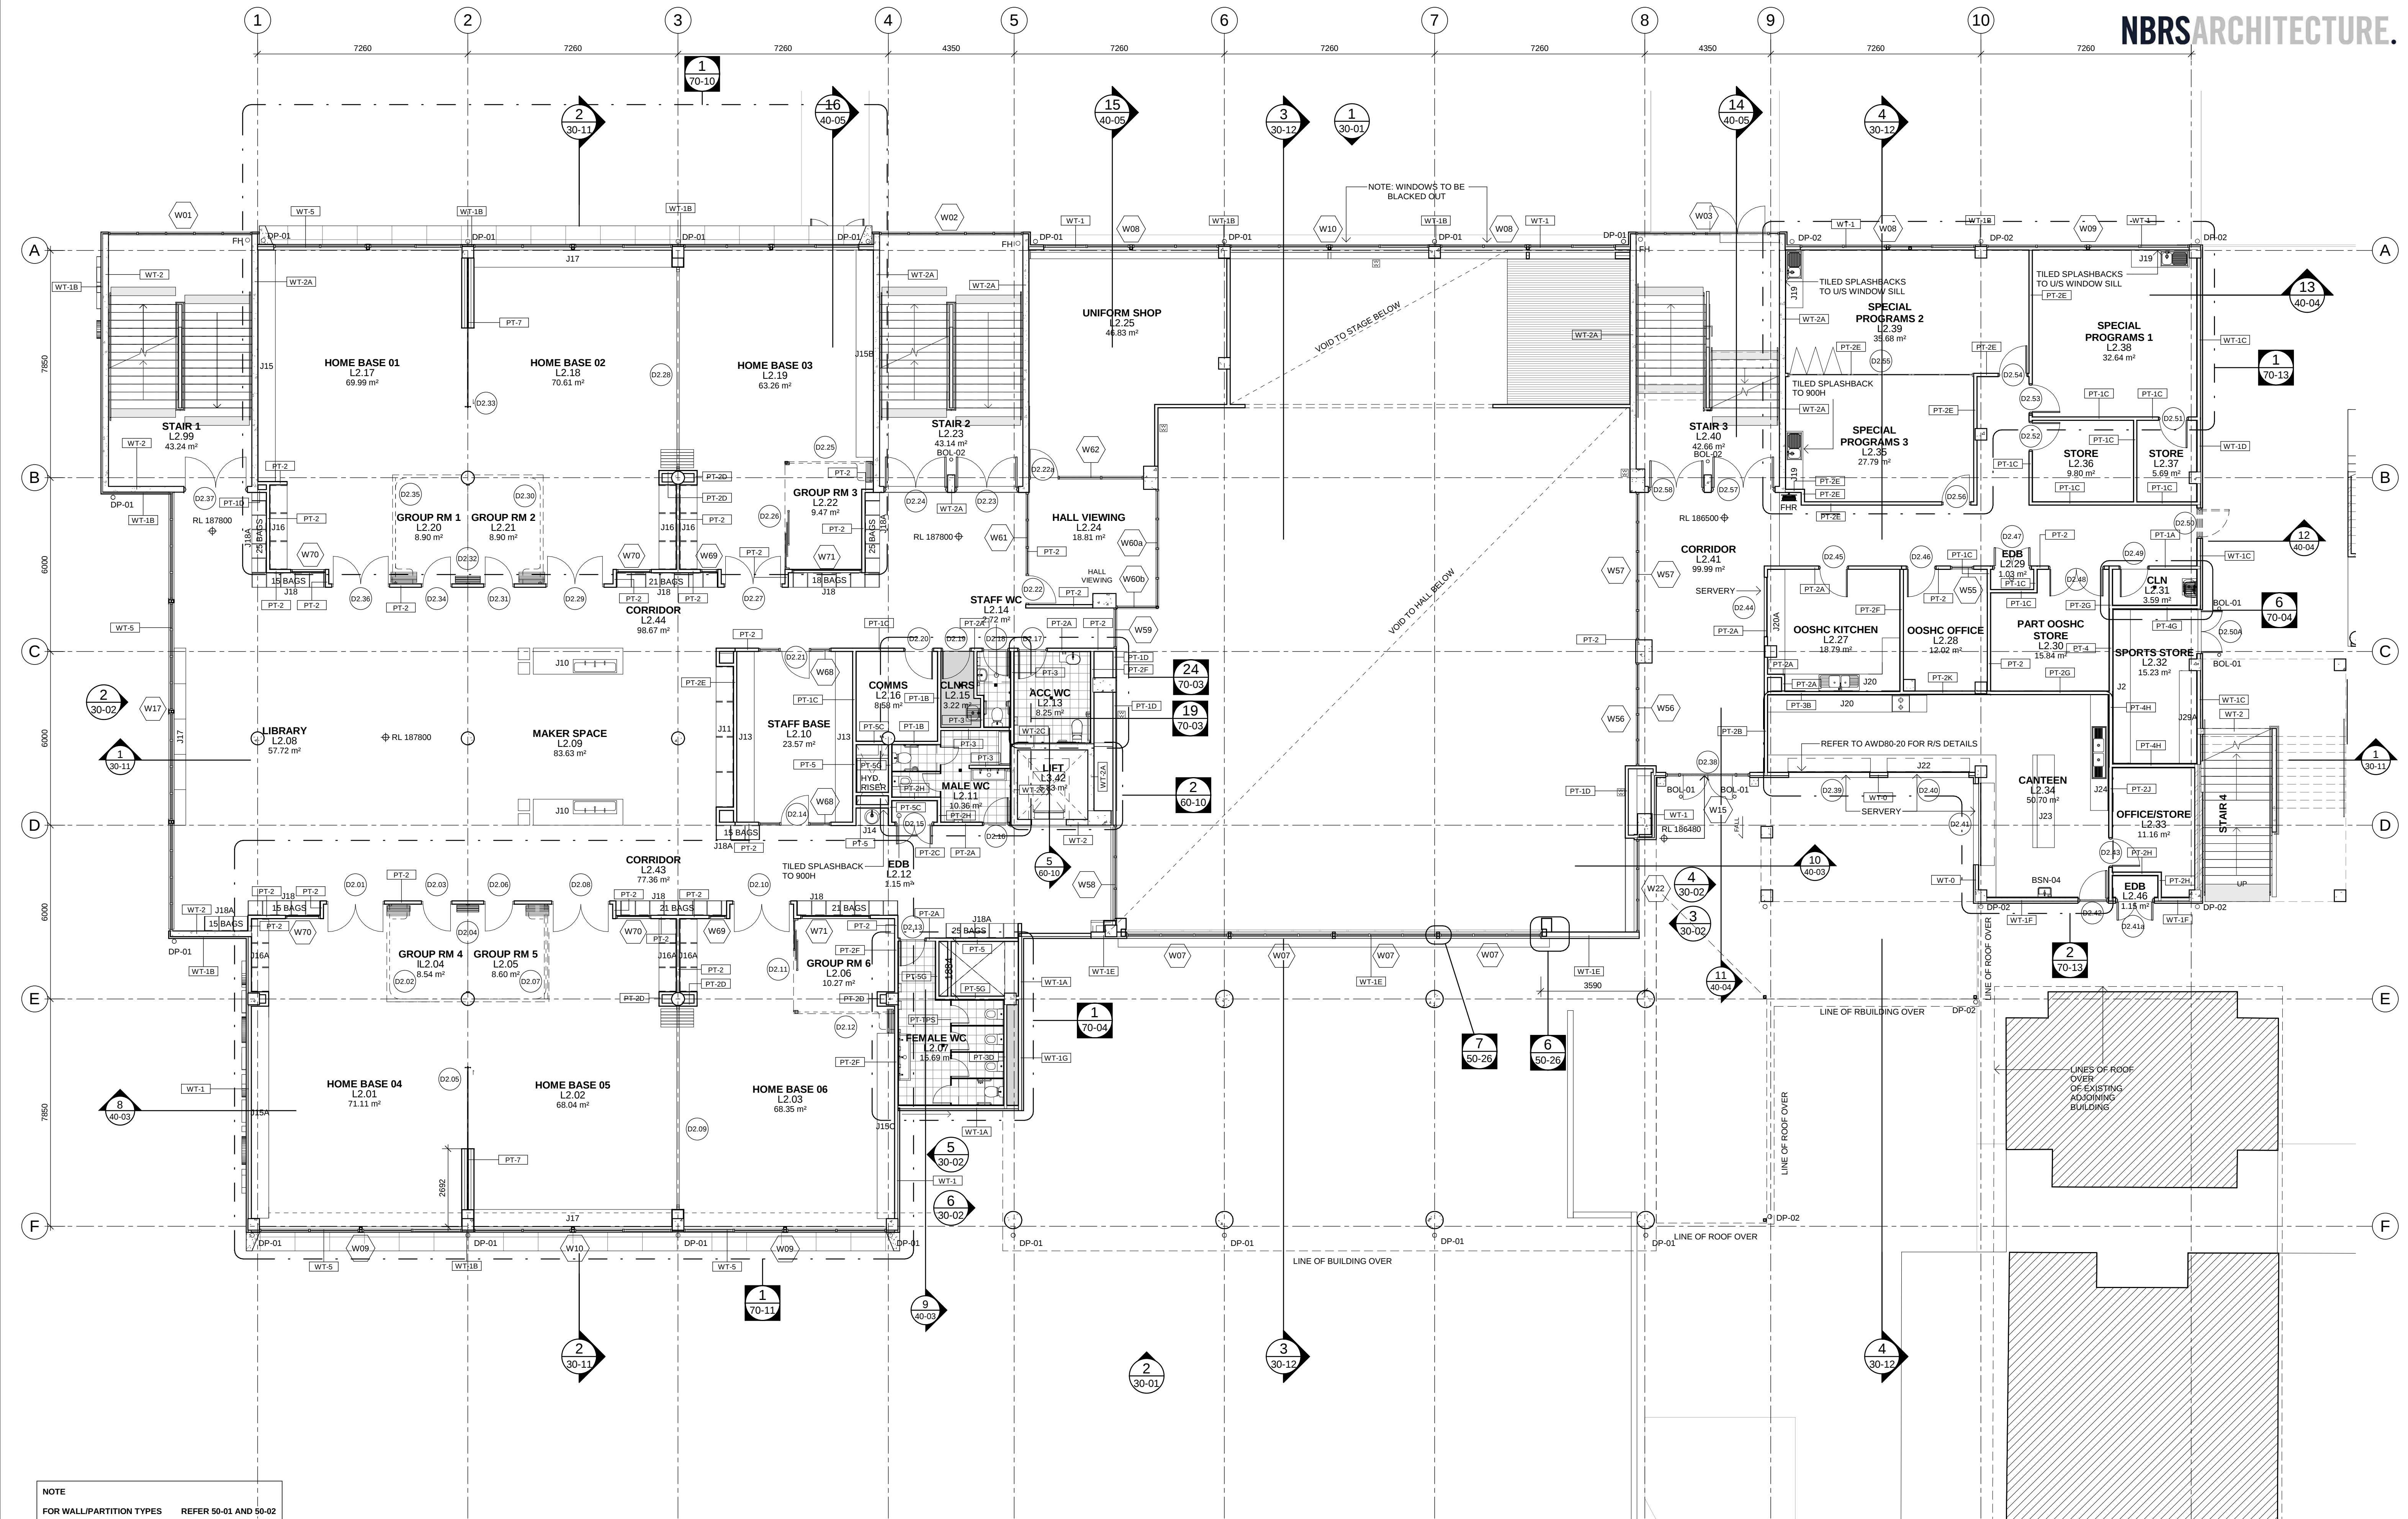

NOTE	
FOR WALL/PARTITION TYPES	REFER 50-01 AND 50-02

Issue			
No.	Date	Description	Chkd
A	31/01/2019	For Construction	EK

FOR CONSTRUCTION

GENERAL NOTES

- ALL WORK TO COMPLY TO ALL RELEVANT AUS BUILDING STANDARDS AND CLADDING MANUFACTURERS GUIDES AND INSTALLATION MANUALS
- ARCHITECTURAL DRAWINGS TO BE READ IN CONJUNCTION WITH STRUCTURAL AND SERVICES DRAWINGS (IF APPLICABLE) - THE CONTRACTOR IS RESPONSIBLE TO NOTIFY A SPECIFIC IN CASE OF ANY DISCREPANCY THE CONTRACTOR IS RESPONSIBLE TO NOTIFY A SPECIFIC IN CASE OF ANY DISCREPANCY
- FOR CLARIFICATION.
- FOR ALL STRUCTURAL DETAILS, SETOUTS AND SPECIFICATION REFER STRUCTURAL DOCUMENTATION.
- MOVEMENTS TO WINDOW JOINTING TO MATCH JOINERY COLOUR; ROOF / WALL FLASHING TO MATCH ADJACENT CLADDING/ROOFING COLOUR UNLESS NOTED OTHERWISE
- FLASING JOINTS AS PER MANUFACTURERS INSTRUCTIONS

Drawing Title
General Arrangement - LEVEL 2

ORIGINAL DESIGN BY GHD WOODHEAD

Project
WAITARA PUBLIC SCHOOL
DEVELOPMENT
at
68 EDGEWORTH DAVID AVENUE, WAHROONGA

for
NSW DEPARTMENT OF EDUCATION

Architect
NBRSARCHITECTURE.

Sydney
61 2 9922 2344

nbrsarchitecture.com

Any form of replication of this drawing in full or in part without the written permission of NBRS+PARTNERS Pty Ltd constitutes an infringement of the copyright. ABN 16 002 247 565

Nominated Architects:
Geoffrey Deane 3766; Andrew Duffin; Garry Hoddinnett 5286

© 2017

Date 31/01/2019 2:58:52 PM
Scale 1:0 @ A1 or 1:0 @ A3

Drawing Reference Revision
18159-A-WD-10-02 A