


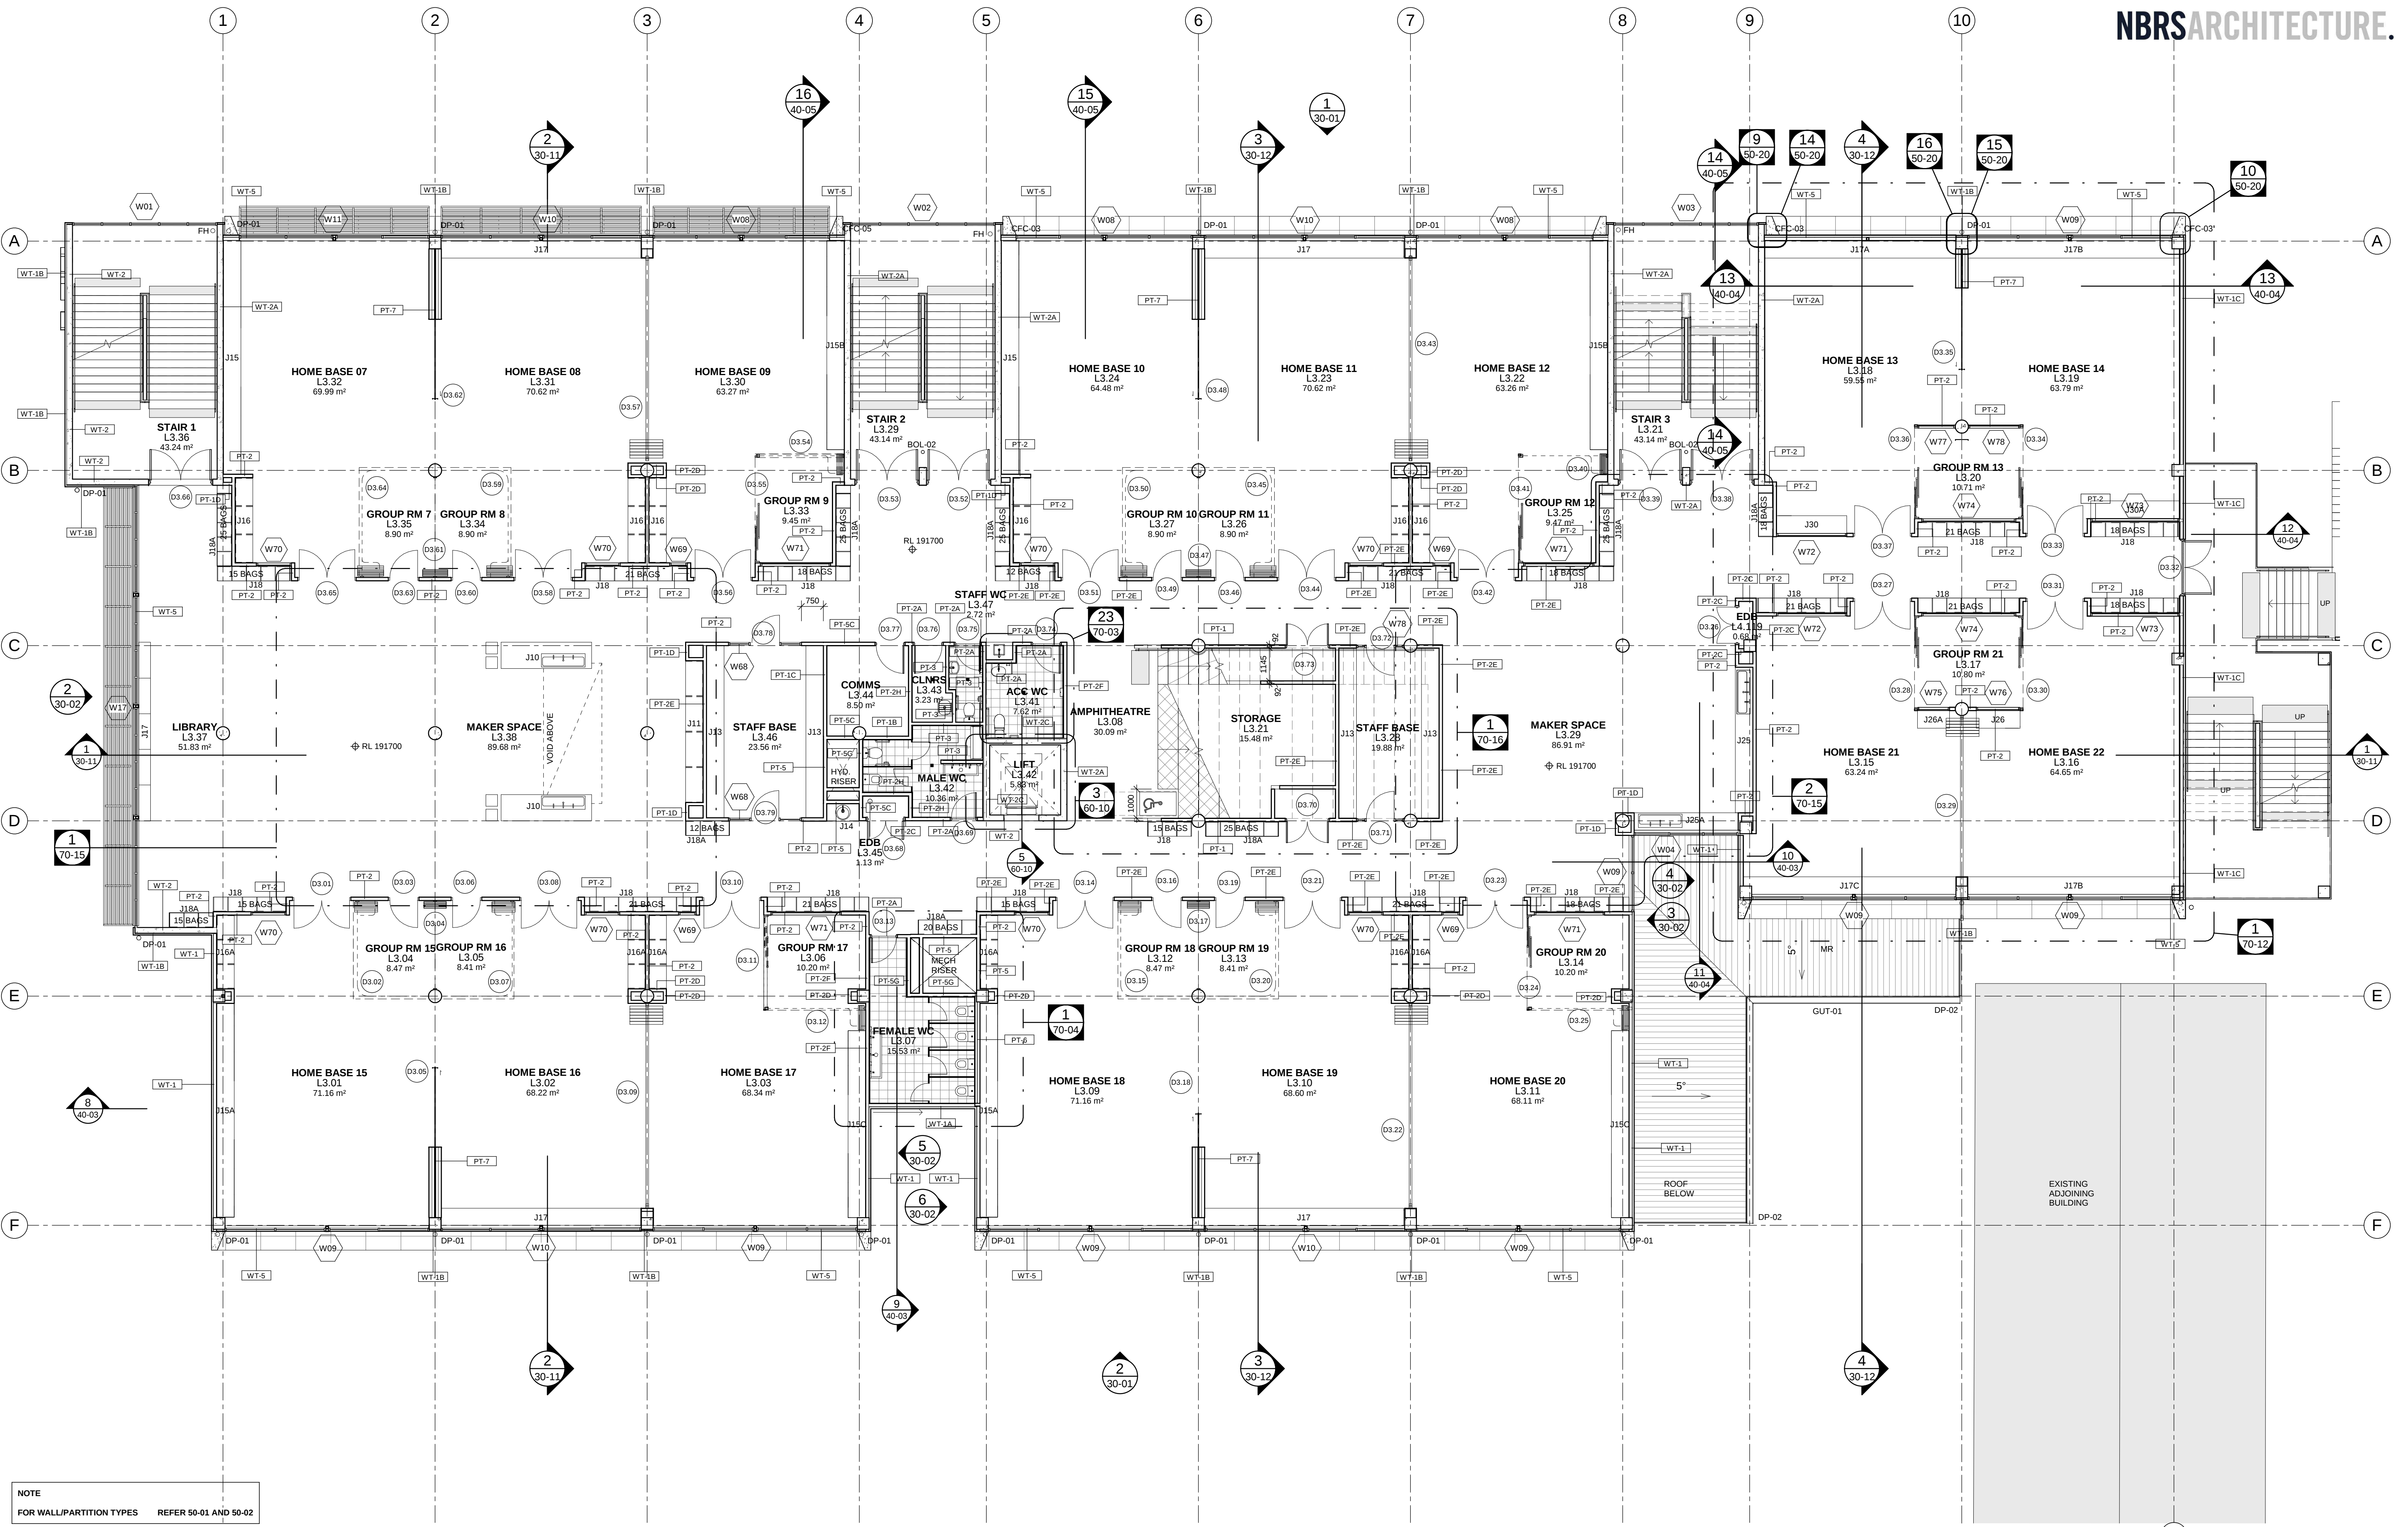

NOTE
FOR WALL/PARTITION TYPES REFER 50-01 AND 50-02

Issue	No.	Date	Description	Chkd
A	31/01/2019	For Construction	EK	

FOR CONSTRUCTION

- GENERAL NOTES
- ALL WORK TO COMPLY TO ALL RELEVANT AUS BUILDING STANDARDS AND CLADDING MANUFACTURERS GUIDES AND INSTALLATION MANUALS
 - ARCHITECTURAL DRAWINGS TO BE READ IN CONJUNCTION WITH STRUCTURAL AND SERVICES DRAWINGS, FIRE & ACOUSTIC REPORT AND ARCHITECTURAL SPECIFICATION. IN CASE OF ANY DISCREPANCY THE CONTRACTOR IS RESPONSIBLE TO NOTIFY ARCHITECT FOR CLARIFICATION.
 - FOR ALL STRUCTURAL DETAILS, SETOUTS AND SPECIFICATION REFER STRUCTURAL DOCUMENTATION.
 - FLASHINGS TO WINDOW JOINERY TO MATCH JOINERY COLOUR; ROOF / WALL FLASHING COLOUR TO MATCH ADJACENT CLADDING/ROOFING COLOUR UNLESS NOTED OTHERWISE
 - MOVEMENT JOINTS AS PER MANUFACTURERS INSTRUCTIONS

Drawing Title
General Arrangement - LEVEL 3

ORIGINAL DESIGN BY GHD WOODHEAD

Project
WAITARA PUBLIC SCHOOL
DEVELOPMENT

at
68 EDGEWORTH DAVID AVENUE, WAHROONGA

for
NSW DEPARTMENT OF EDUCATION

Architect
NBRARCHITECTURE.
Sydney
61 2 9922 2344
nbrsarchitecture.com

Any form of replication of this drawing in full or in part without the written permission of NBRSPARTNERS Pty Ltd constitutes an infringement of the copyright. A/N 16 002 247 565
Nominated Architects:
Geoffrey Deane 3766; Andrew Duffin; Garry Hoddinett 5286

Date 31/01/2019 2:58:58 PM
Scale 1:0 @ A1 or 1:0 @ A3

Drawing Reference
18159-A-WD-10-03 A

Revision

© 2017