



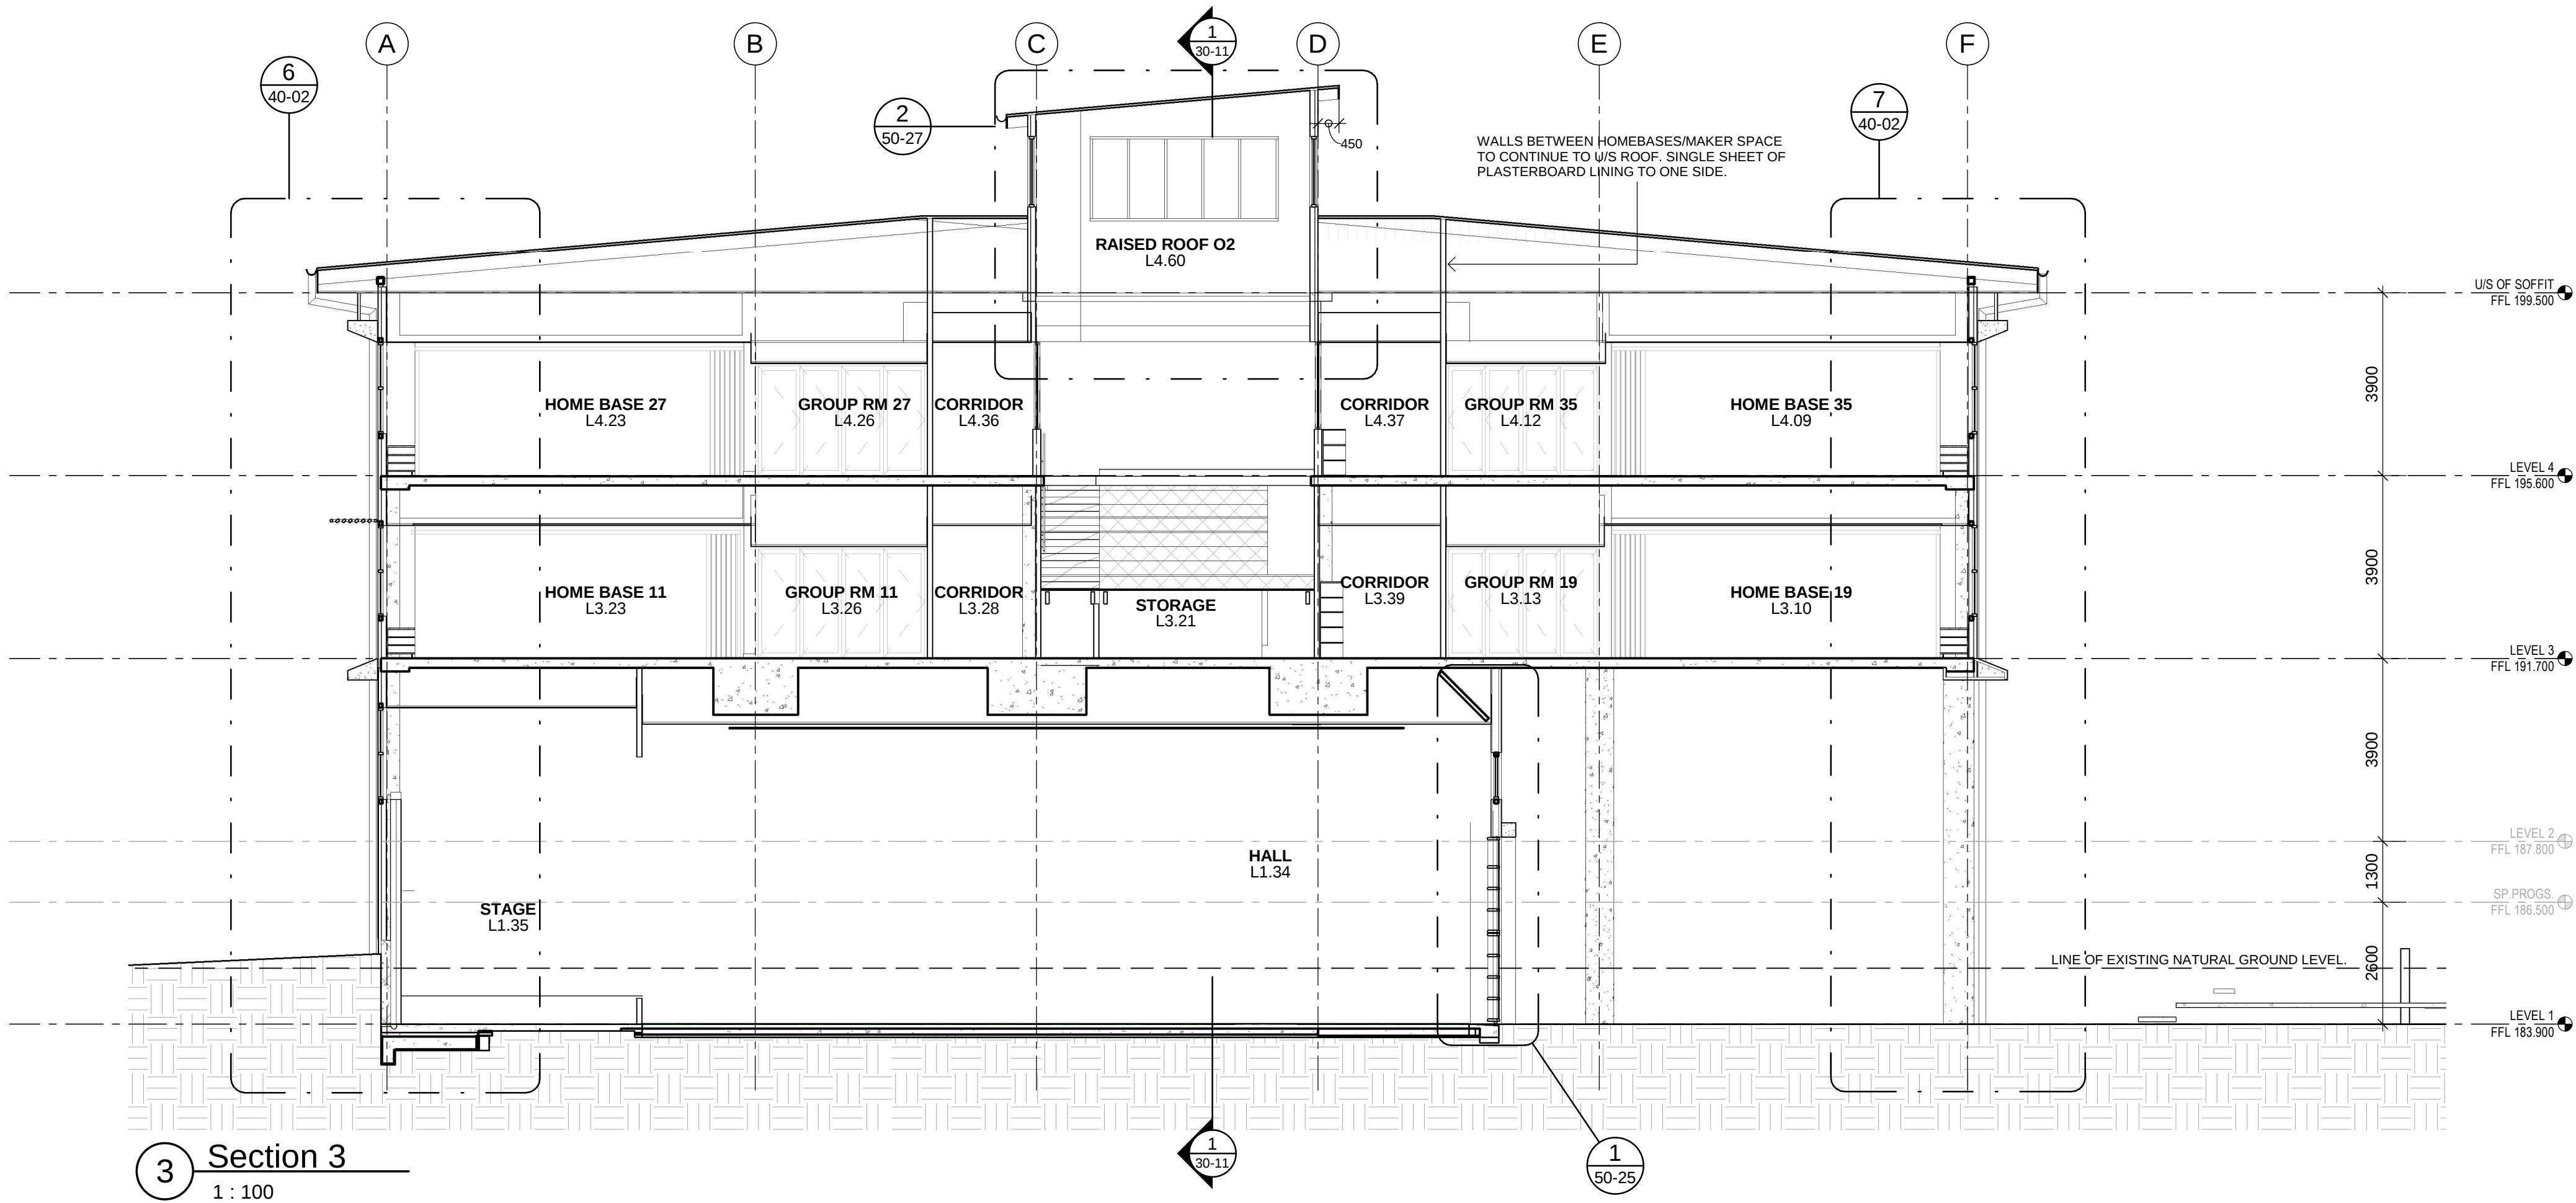

3 Section 3
1 : 100

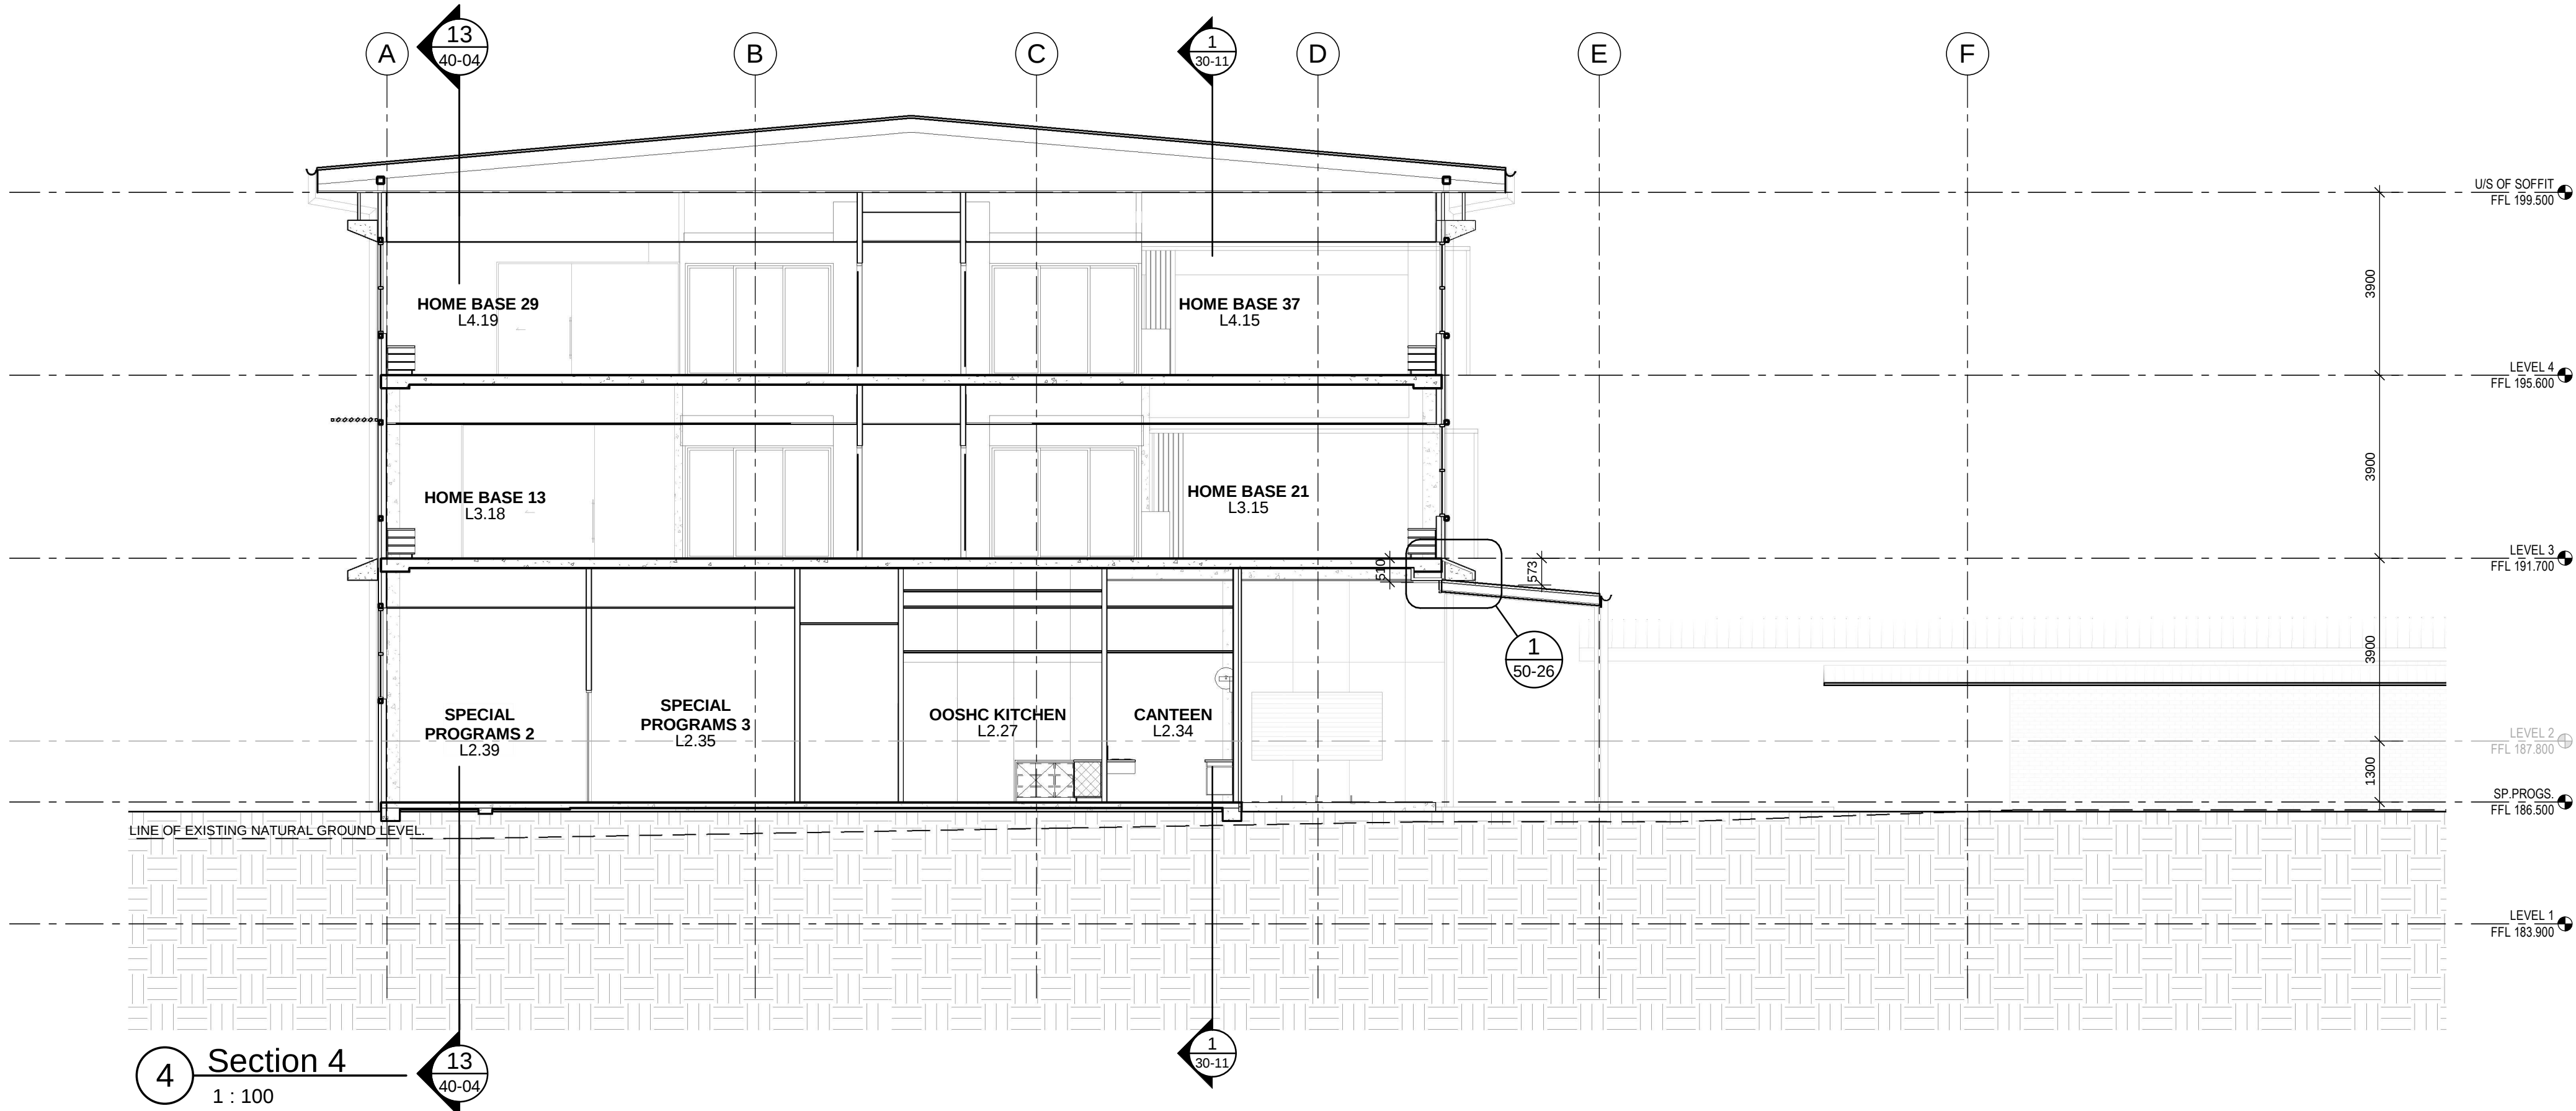

4 Section 4
1 : 100

GENERAL NOTES

- ALL WORK TO COMPLY TO ALL RELEVANT AUS BUILDING STANDARDS AND CLADDING MANUFACTURERS GUIDES AND INSTALLATION MANUALS
- ARCHITECTURAL DRAWINGS TO BE READ IN CONJUNCTION WITH STRUCTURAL AND SERVICES DRAWINGS, FIRE & ACOUSTIC REPORT AND ARCHITECTURAL SPECIFICATION. IN CASE OF ANY DISCREPANCY THE CONTRACTOR IS RESPONSIBLE TO NOTIFY ARCHITECT FOR CLARIFICATION.
- FOR ALL STRUCTURAL DETAILS, SETOUTS AND SPECIFICATION REFER STRUCTURAL DOCUMENTATION.
- FLASHINGS TO WINDOW JOINERY TO MATCH JOINERY COLOUR; ROOF / WALL FLASHING COLOUR TO MATCH ADJACENT CLADDING/ROOFING COLOUR UNLESS NOTED OTHERWISE
- MOVEMENT JOINTS AS PER MANUFACTURERS INSTRUCTIONS

Drawing Title
Sections

ORIGINAL DESIGN BY GHD WOODHEAD

Project
WAITARA PUBLIC SCHOOL
DEVELOPMENT
at
68 EDGEWORTH DAVID AVENUE, WAHROONGA
for
NSW DEPARTMENT OF EDUCATION

Architect
NBRSPARTNERSARCHITECTURE.
Sydney
61 2 9922 2344
Any form of replication of this drawing in full or in part without the written permission of NBRSPARTNERS Pty Ltd constitutes an infringement of the copyright. A/N 16 002 247 565
Nominated Architects:
Geoffrey Deane 3766; Andrew Duffin; Garry Hoddinett 5286
nbrsarchitecture.com
© 2017

Date 31/01/2019 3:00:51 PM
Scale 1:0 @ A1 or 1:0 @ A3
Drawing Reference 18159-A-WD-30-12 A
Revision

FOR CONSTRUCTION

Issue No.	Date	Description	Chkd
A	31/01/2019	For Construction	EK