
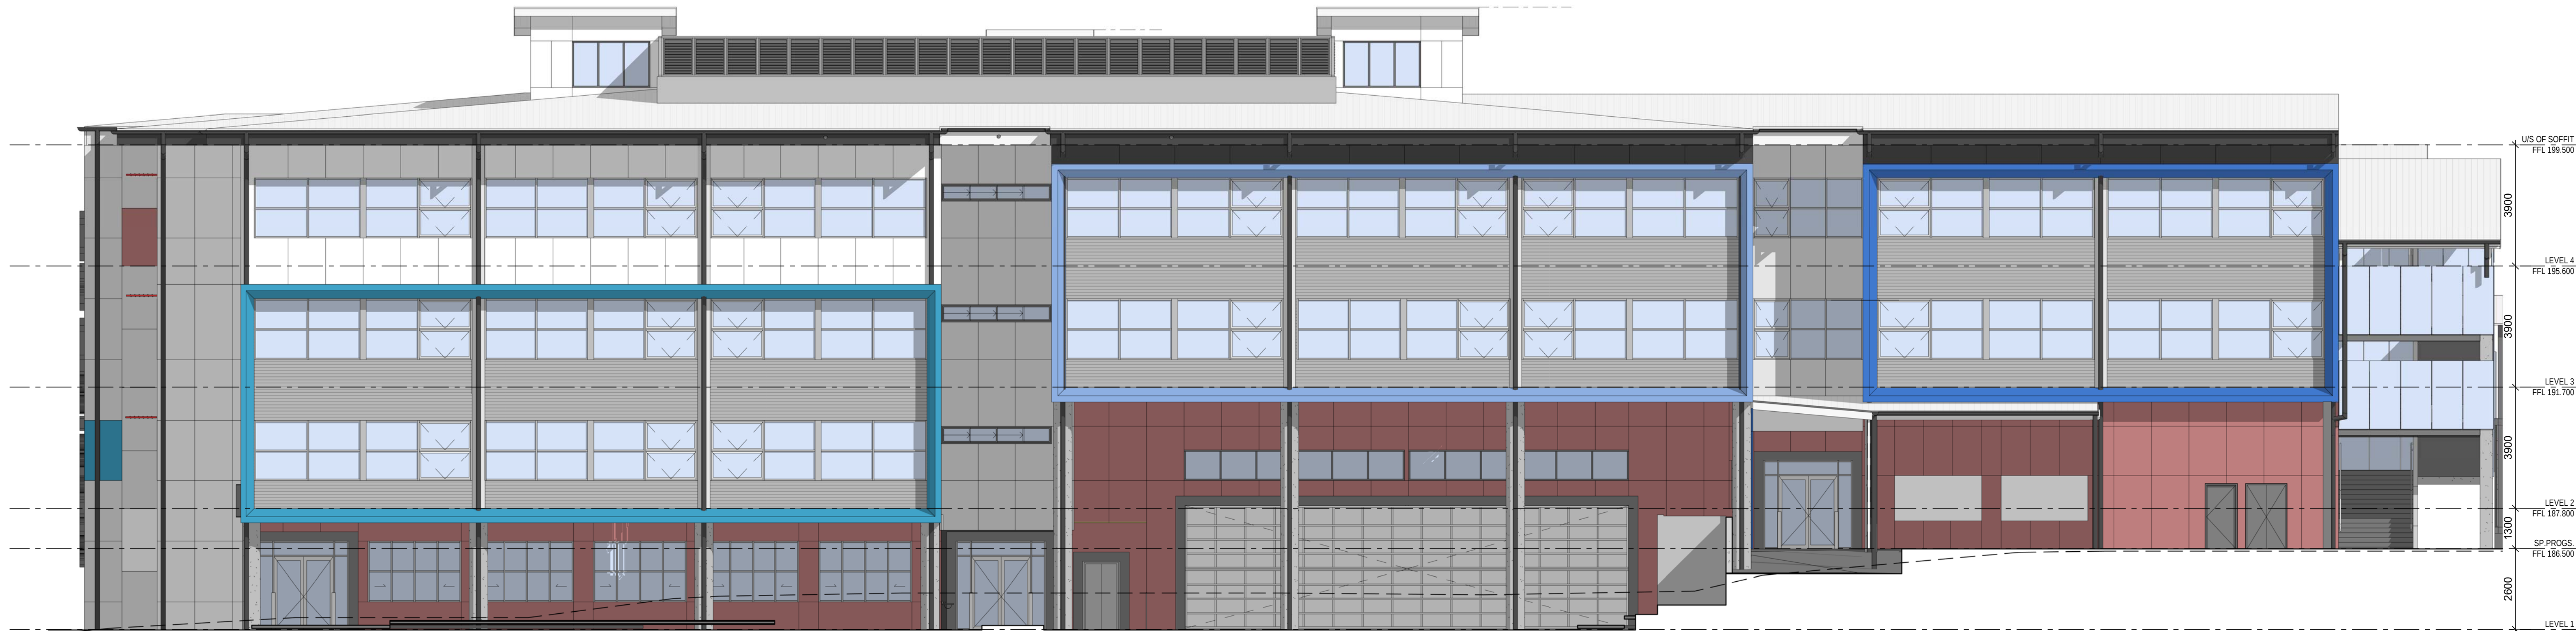


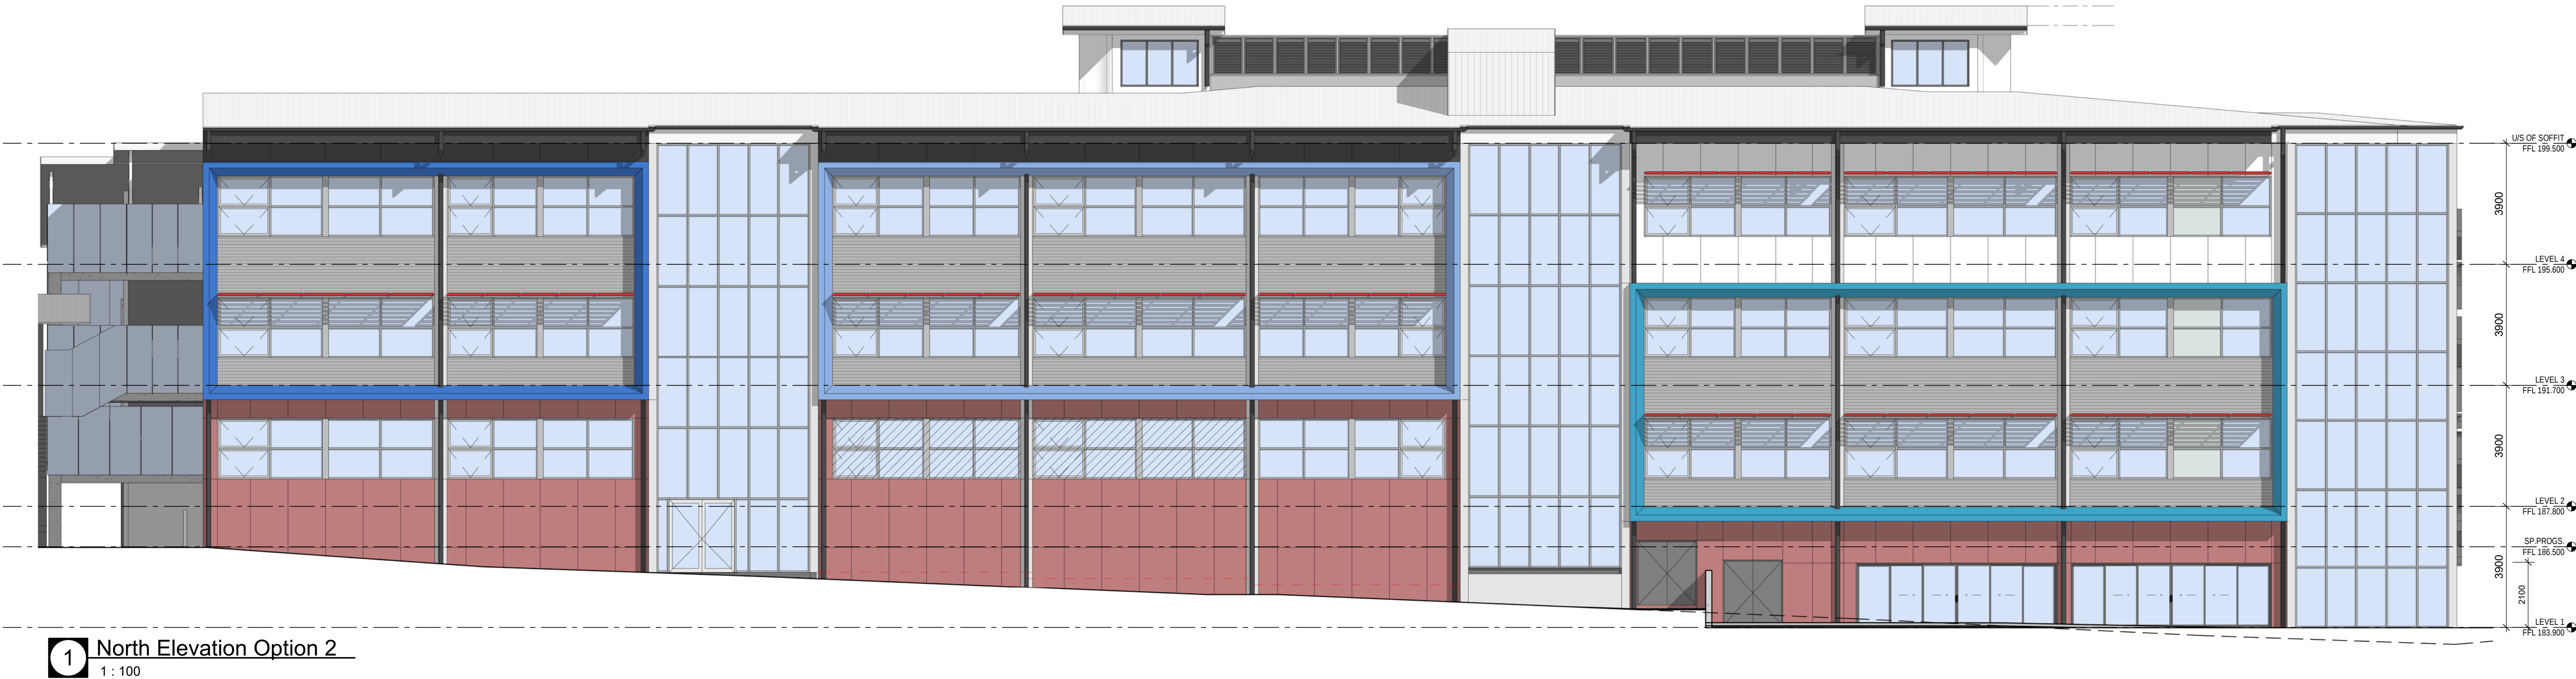

Issue			
No.	Date	Description	Chkd
A	08/03/2019	Alternative Facade Option	EK

FOR INFORMATION

Drawing Title
Elevations Colour Options

ORIGINAL DESIGN BY GHD WOODHEAD

Project
WAITARA PUBLIC SCHOOL
DEVELOPMENT
at
68 EDGEWORTH DAVID AVENUE, WAHROONGA
for
NSW DEPARTMENT OF EDUCATION

Architect
NBRSARCHITECTURE.
Sydney
61 2 9922 2344
nbrsarchitecture.com
Any form of replication of this drawing in full or in part without the written permission of NBRS+PARTNERS Pty Ltd constitutes an infringement of the copyright. ABN 16 002 247 565
Nominated Architects:
Geoffery Deane 3766; Andrew Duffin; Garry Hoddinett 5286
© 2017

Date 8/03/2019 11:18:43 AM
Scale 1:0 @ A1 or 1:0 @ A3

Drawing Reference
18159-A-WD-90-22 A

Revision