


Recent revision history		
#	Status	Description
A	SSDA Draft Issue	21/08/16
B	SSDA Draft Issue Updates	21/08/24
C	SSDA Updates	21/08/27
D	SSDA Updates	21/09/02
E	SSDA Submission	21/09/15
F	SSDA Submission Updates	21/09/16
G	SSDA RIS	21/12/03
H	SSDA RIS	22/02/24
J	SSDA RIS Resubmission	22/05/20
K	SSDA Elevation Material Update	22/09/09

Notes
Copyright © Woods Bagot 2018
All Rights Reserved
No material may be reproduced without prior permission
Contractor must verify all dimensions on site before commencing work or preparing shop drawings.
Do not scale drawings.

- EXTERNAL MATERIAL LEGEND
- REFER TO SCHEDULE ATTACHED FOR MORE INFORMATION AND COLOUR DESCRIPTION
- 01 MASONRY
 - 02 METAL PROFILE CLADDING
 - 03 METAL SUNSHADE
 - 04 METAL BALUSTRADE / FENCE / GATE
 - 05 STRUCTURAL COLUMN
 - 06 METAL SCREEN
 - 07 GLAZING AND SPANDREL
 - 08 CONCRETE
 - 09 METAL FRAME
 - 10 SIGNAGE
 - 12 SHADING STRUCTURE
 - 13 METAL CLADDING
 - 14 VERTICAL FOLDING DOORS
 - 15 METAL FIXED ARTWORK
 - 16 EXTERNAL METAL SOFFIT

1 PROPOSED ELEVATION 1
SCALE 1 : 200

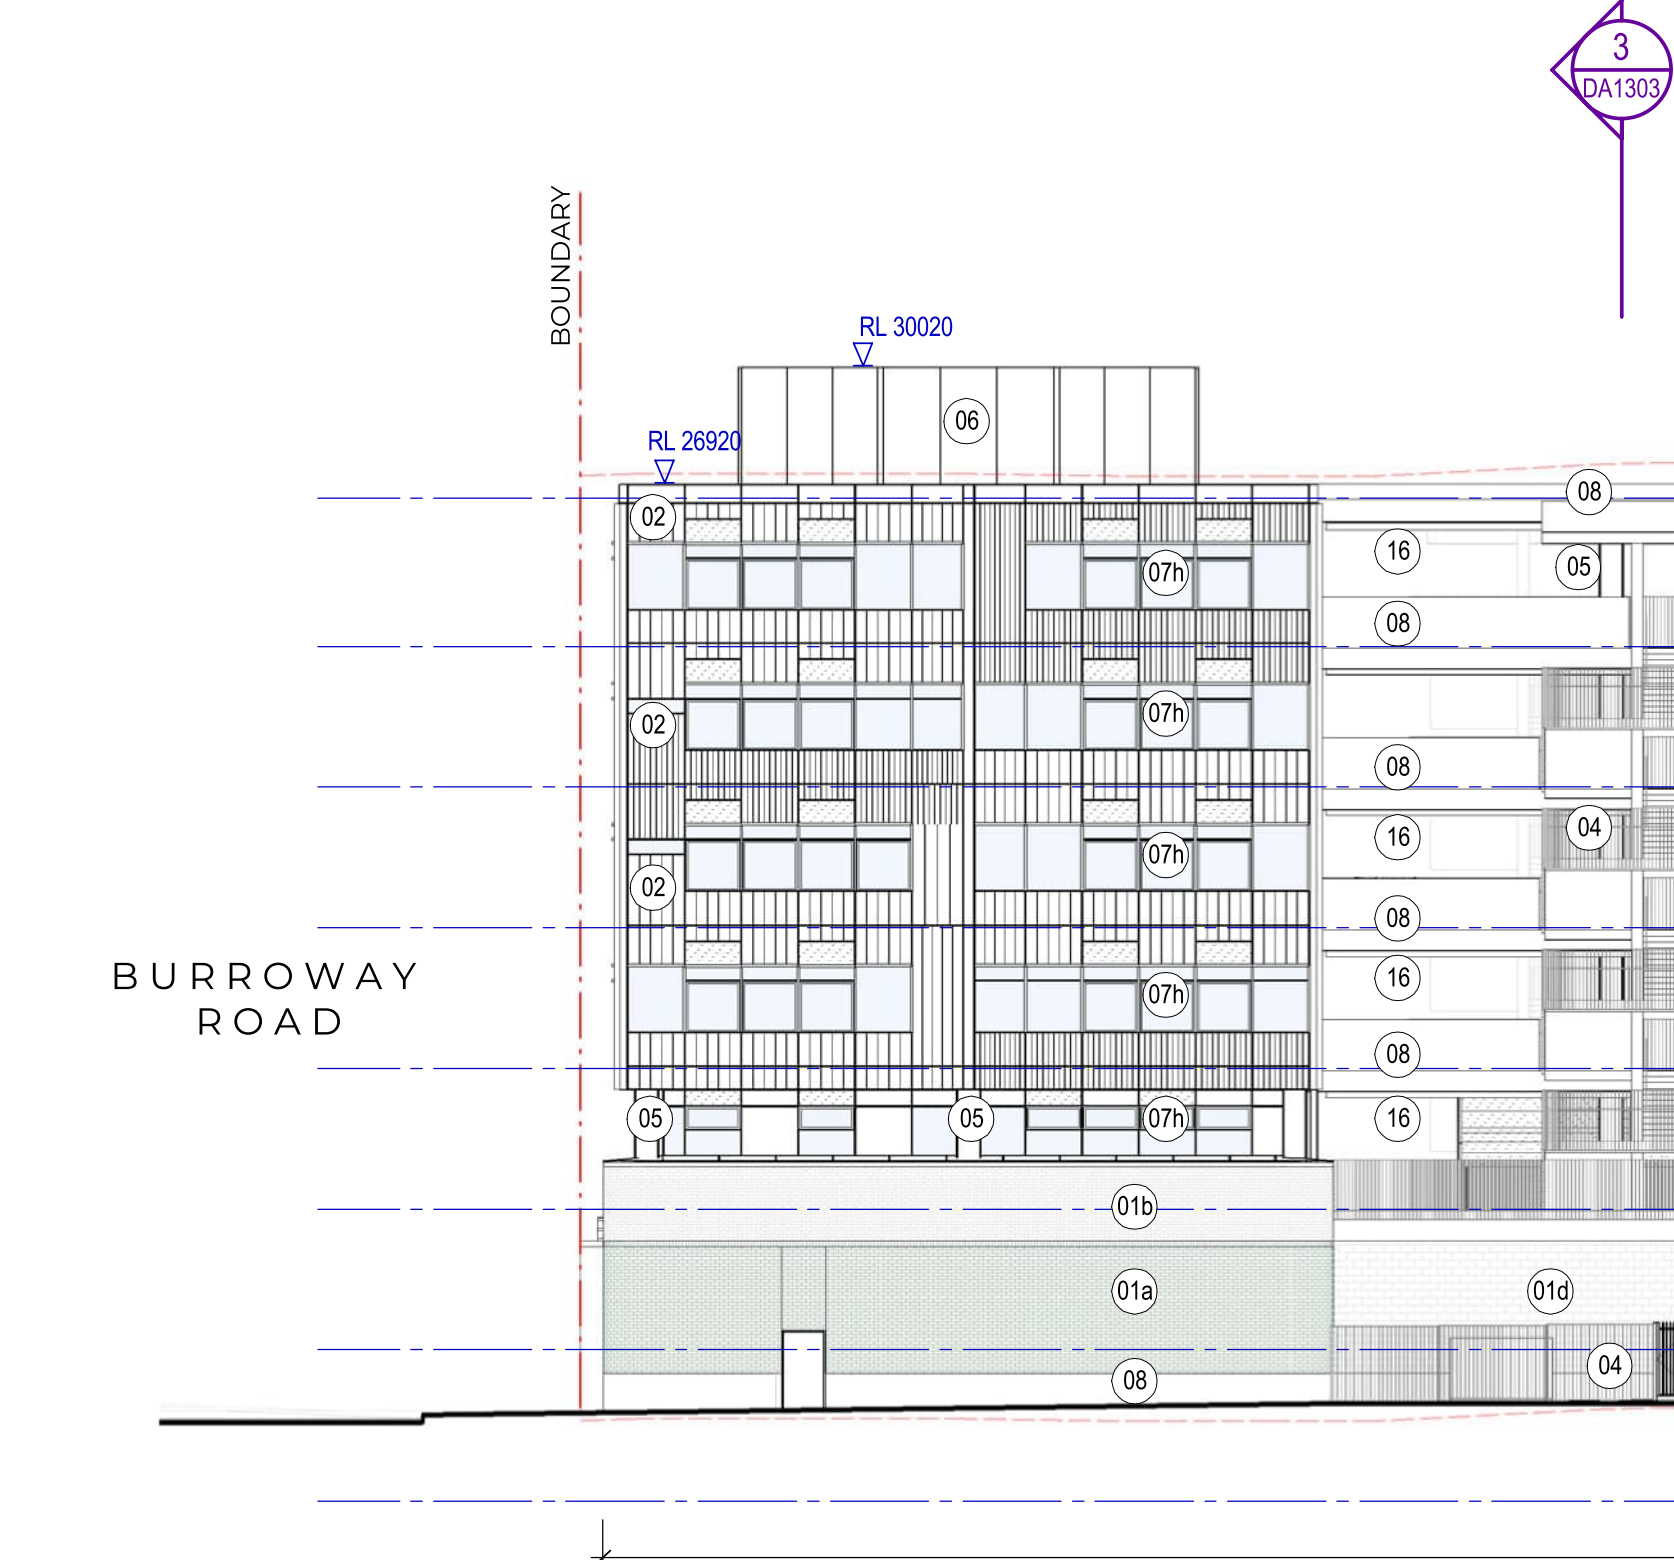

2 PROPOSED ELEVATION 2
SCALE 1 : 200



Department of Planning
and Environment

Issued under the Environmental Planning and Assessment Act 1979

Application No: SSD-11802230
Granted on: 14 October 2022
Sheet no: 9 of 21
Signed: NS

Project
SYDNEY OLYMPIC PARK HIGH
SCHOOL



Issuer
W-B
WOODS BAGOT

Project number
121566
Checked
MH
Approved
CS
Size check
25mm
Sheet size
A1
Scale
1 : 200


Sheet title
SSDA
Proposed Elevations

Sheet number
SOPHS-WB-AR-DA1300
Status
SSDA
Revision
K


Recent revision history		
#	Status	Description
A	SSDA Draft Issue	21/08/16
B	SSDA Draft Issue Updates	21/08/24
C	SSDA Updates	21/08/27
D	SSDA Submission	21/09/15
E	SSDA Submission Updates	21/09/16
F	SSDA RIS	21/12/23
G	SSDA RIS	22/02/24
H	SSDA RIS Resubmission	22/05/20
J	SSDA Elevation Material Update	22/09/09

Notes
Copyright © Woods Bagot 2018
All Rights Reserved
No material may be reproduced without prior permission
Contractor must verify all dimensions on site before commencing work or preparing shop drawings.
Do not scale drawings.

- EXTERNAL MATERIAL LEGEND
- REFER TO SCHEDULE ATTACHED FOR MORE INFORMATION AND COLOUR DESCRIPTION
- 01 MASONRY
 - 02 METAL PROFILE CLADDING
 - 03 METAL SUNSHADE
 - 04 METAL BALUSTRADE / FENCE / GATE
 - 05 STRUCTURAL COLUMN
 - 06 METAL SCREEN
 - 07 GLAZING AND SPANDREL
 - 08 CONCRETE
 - 09 METAL FRAME
 - 10 SIGNAGE
 - 12 SHADING STRUCTURE
 - 13 METAL CLADDING
 - 14 VERTICAL FOLDING DOORS
 - 15 METAL FIXED ARTWORK
 - 16 EXTERNAL METAL SOFFIT

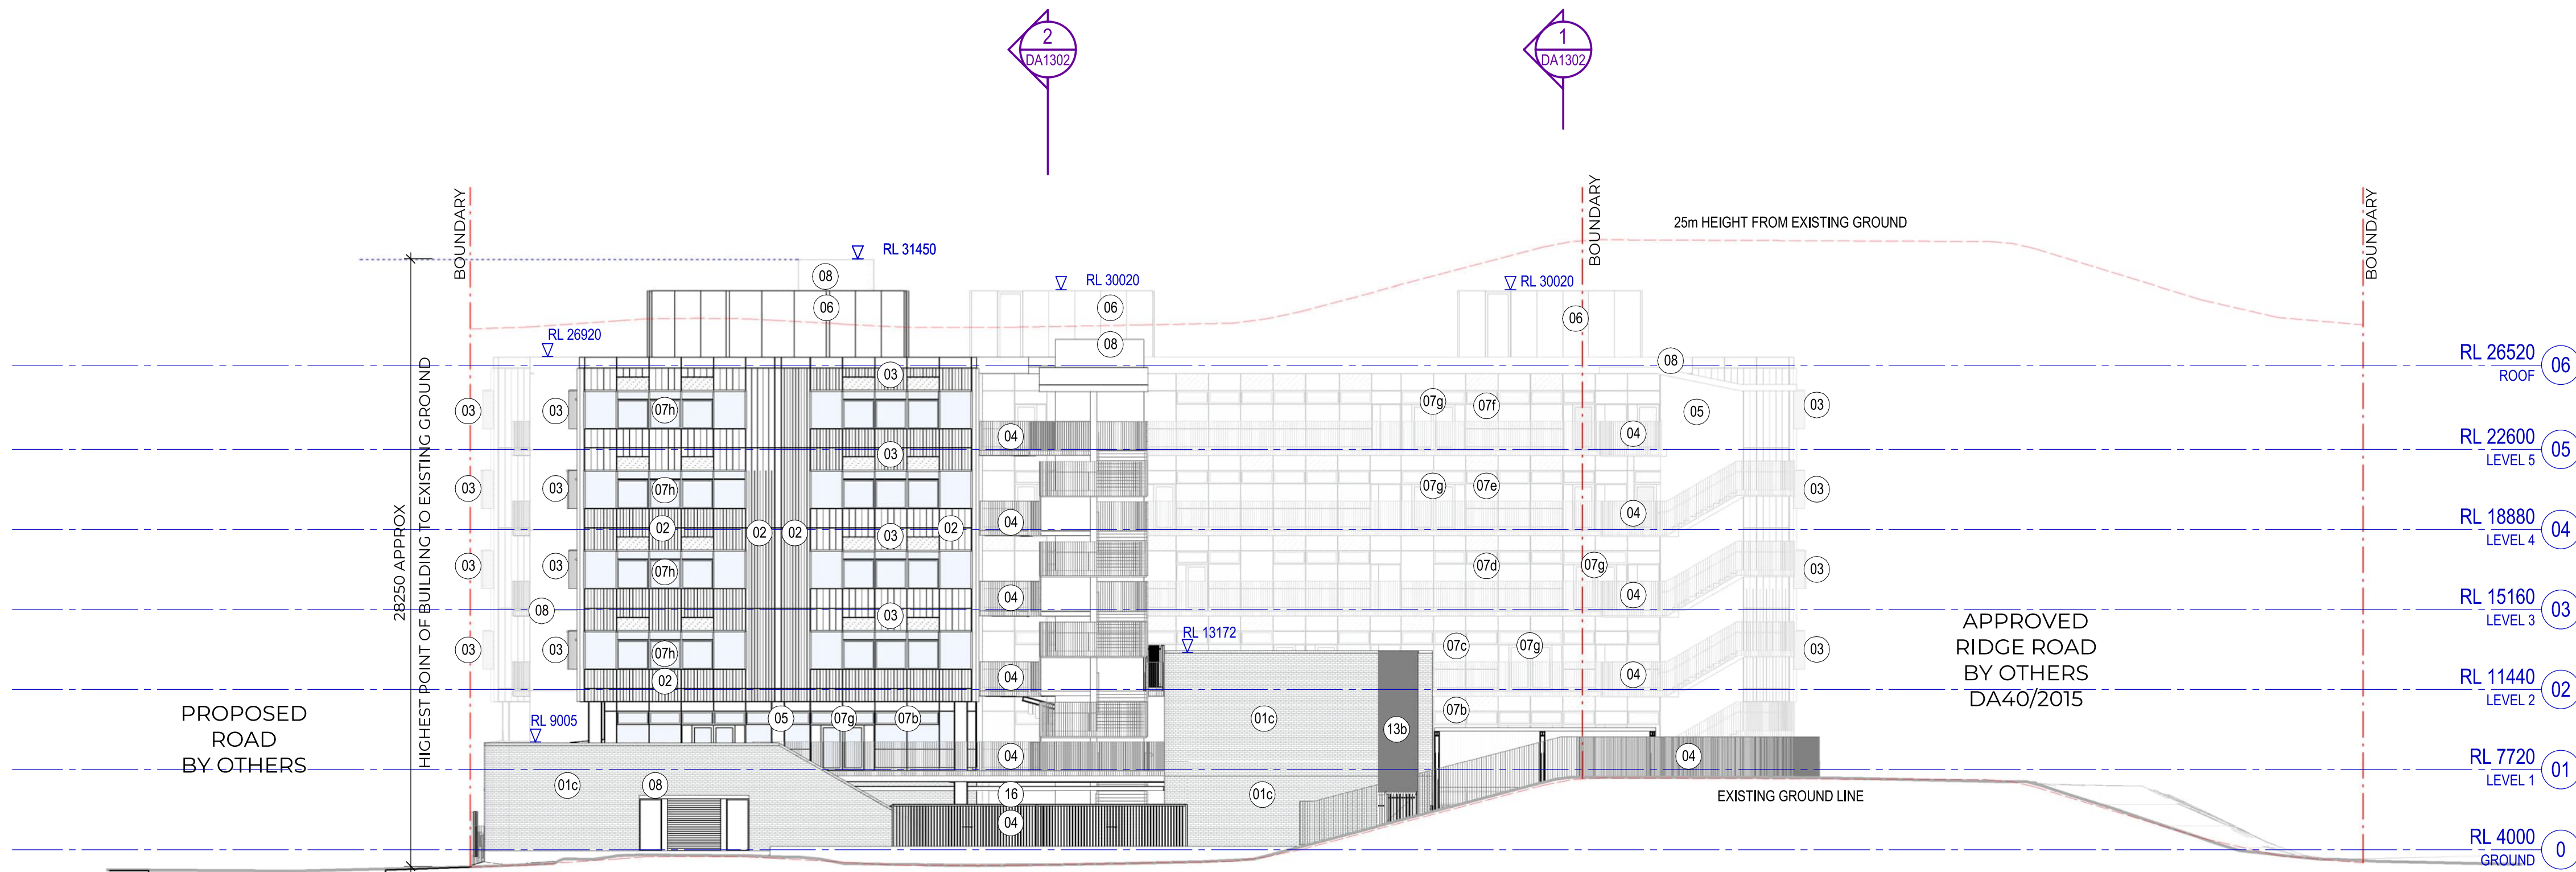

3 PROPOSED ELEVATION 3
SCALE 1:200

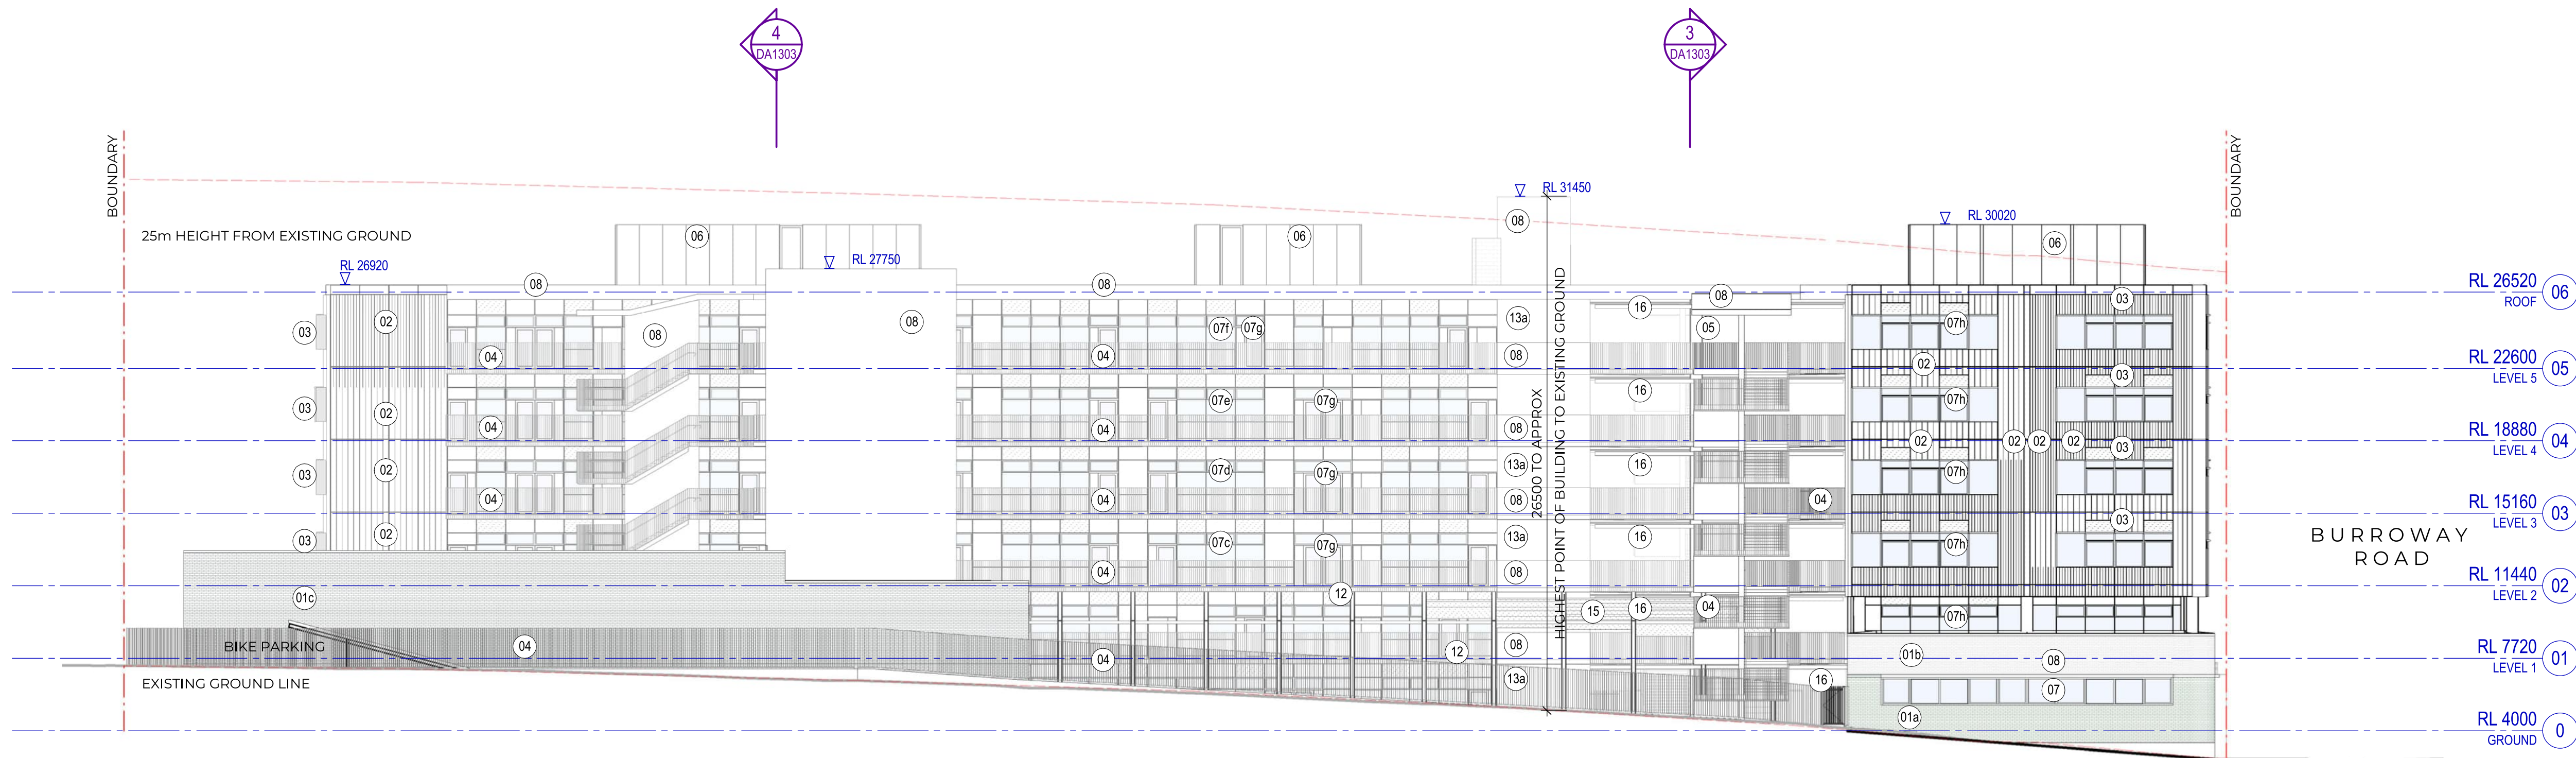

4 PROPOSED ELEVATION 4
SCALE 1:200



Department of Planning
and Environment

Issued under the Environmental Planning and Assessment Act 1979

Application No: SSD-11802230 Sheet no: 10 of 21
Granted on: 14 October 2022 Signed: NS


Project
SYDNEY OLYMPIC PARK HIGH
SCHOOL

Client
roberts
co
Issuer
W-B
WOODS BAGOT


Project number
121566
Checked
MH
Approved
CS
Size check
25mm
Sheet size
A1
Scale
1:200

Sheet title
SSDA
Proposed Elevations

Sheet number
SOPHS-WB-AR-DA1301
Status
SSDA
Revision
J

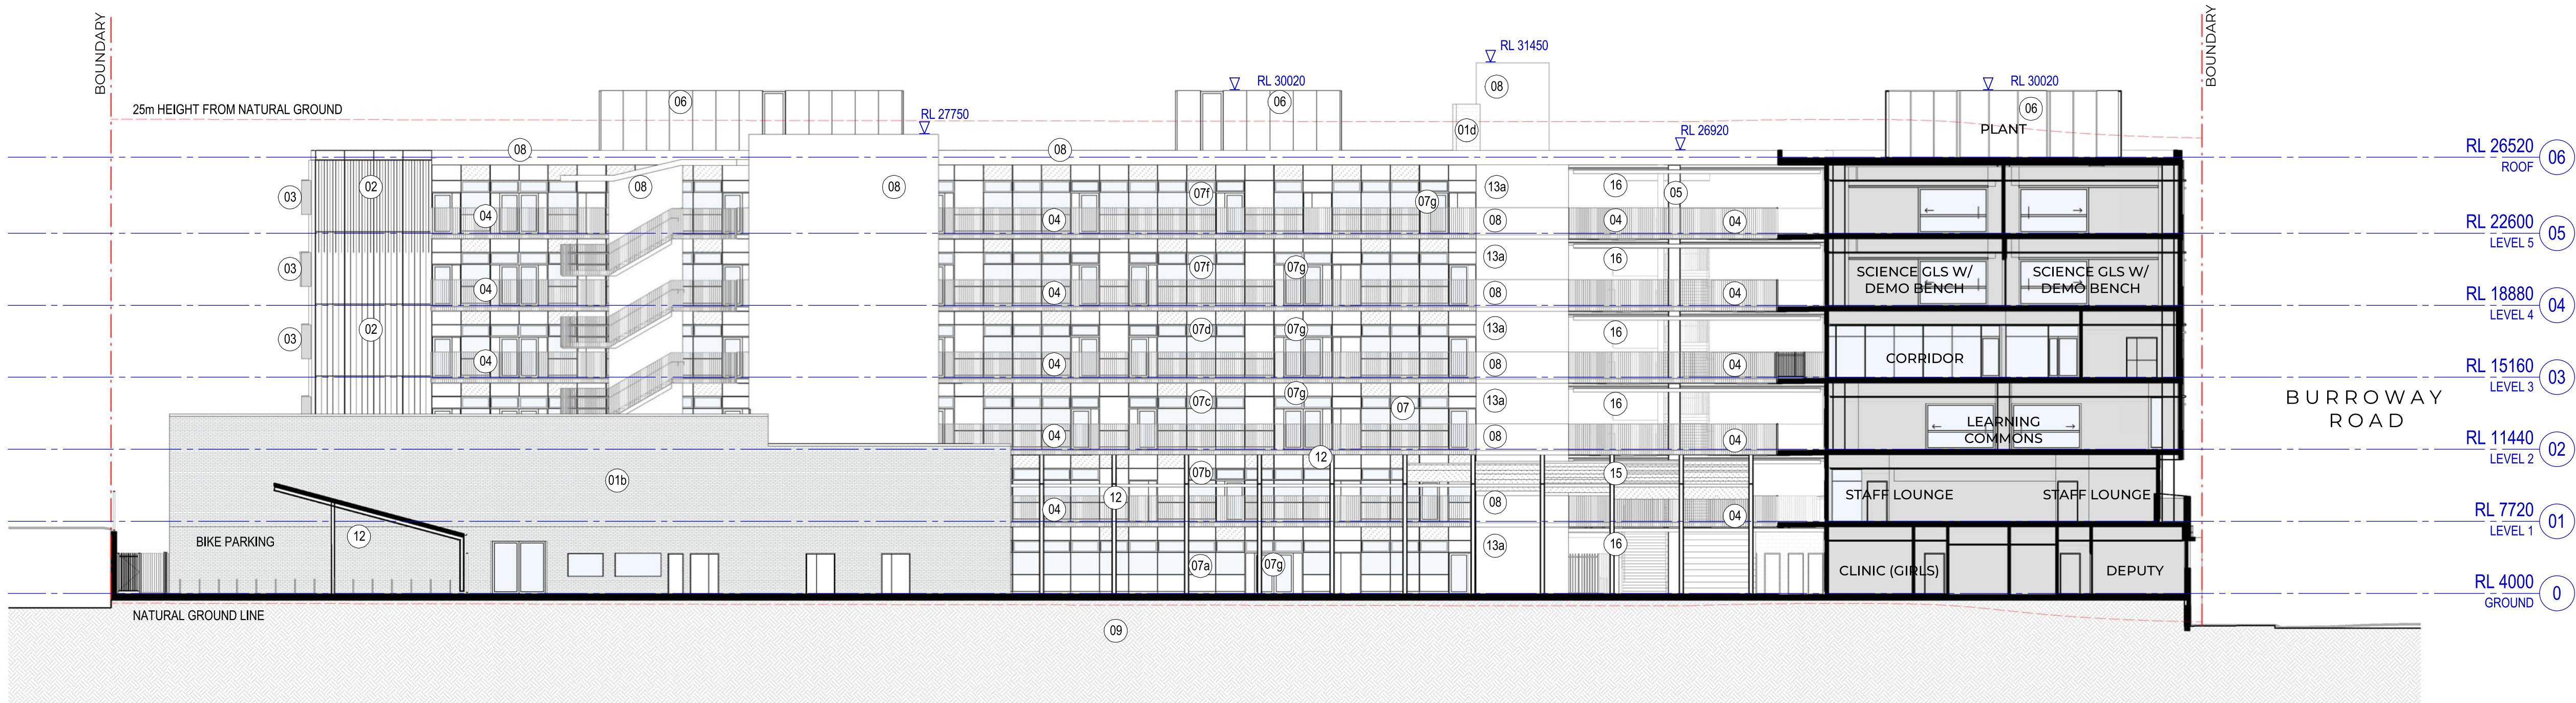

1 OVERALL SECTION 1
SCALE 1 : 200

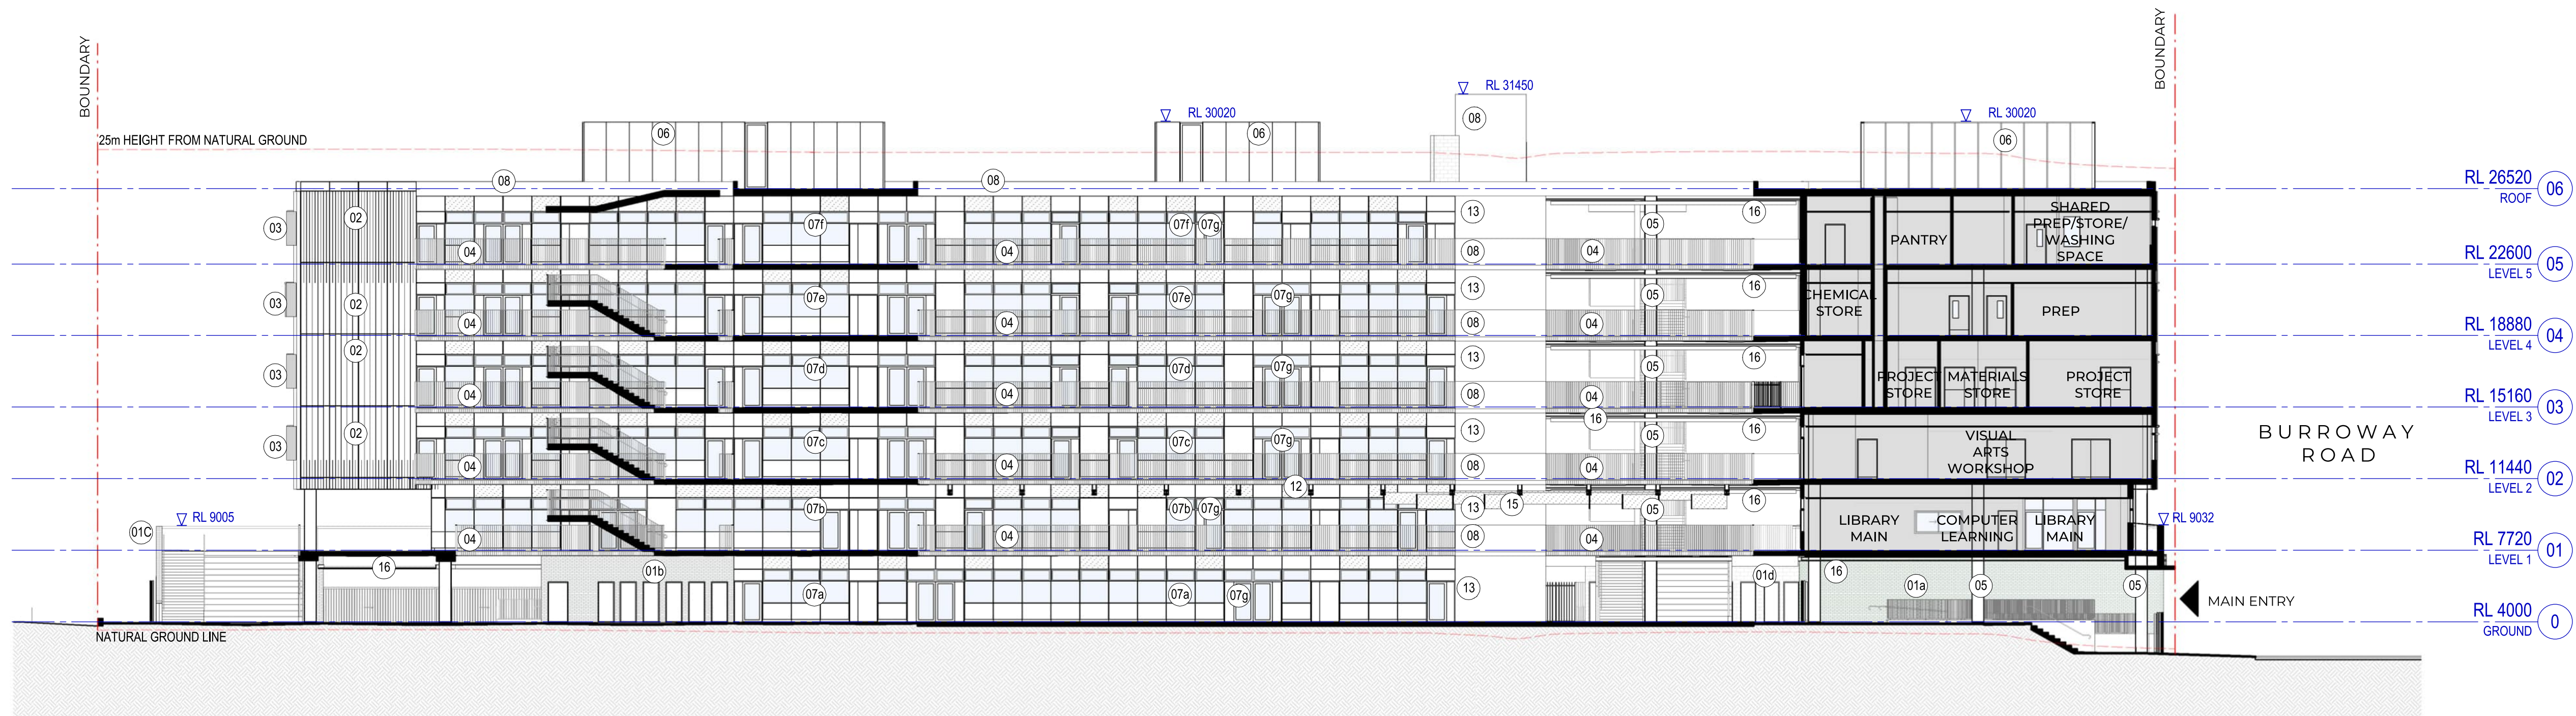

2 OVERALL SECTION 2
SCALE 1 : 200

Recent revision history		
#	Status	Description
A	SSDA Draft Issue	21/08/16
B	SSDA Submission	21/09/15
C	SSDA Submission Updates	21/09/16
D	SSDA RIS	21/12/03
E	SSDA RIS	22/02/24
F	SSDA RIS Resubmission	22/05/20
G	SSDA Elevation Material Update	22/09/09

Notes
Copyright © Woods Bagot 2018
All Rights Reserved
No material may be reproduced without prior permission
Contractor must verify all dimensions on site before commencing work or preparing shop drawings.
Do not scale drawings.

- EXTERNAL MATERIAL LEGEND**
- REFER TO SCHEDULE ATTACHED FOR MORE INFORMATION AND COLOUR DESCRIPTION
- 01 MASONRY
 - 02 METAL PROFILE CLADDING
 - 03 METAL SUNSHADE
 - 04 METAL BALUSTRADE / FENCE / GATE
 - 05 STRUCTURAL COLUMN
 - 06 METAL SCREEN
 - 07 GLAZING AND SPANDREL
 - 08 CONCRETE
 - 09 METAL FRAME
 - 10 SIGNAGE
 - 12 SHADING STRUCTURE
 - 13 METAL CLADDING
 - 14 VERTICAL FOLDING DOORS
 - 15 METAL FIXED ARTWORK
 - 16 EXTERNAL METAL SOFFIT

Project
SYDNEY OLYMPIC PARK HIGH SCHOOL

Client
roberts co

Issuer
W-B
WOODS BAGOT

Project number		Size check	
121566		25mm	
Checked MH	Approved CS	Sheet size A1	Scale 1 : 200

Sheet title
SSDA
Proposed Sections

Sheet number
SOPHS-WB-AR-DA1302

Status
SSDA

Revision
G



Department of Planning and Environment
Issued under the Environmental Planning and Assessment Act 1979

Application No: SSD-11802230
Granted on: 14 October 2022

Sheet no: 11 of 21
Signed: NS

Recent revision history		
#	Status	Description
A	SSDA Draft Issue	21/08/16
B	SSDA Submission	21/09/15
C	SSDA RIS	21/12/03
D	SSDA RIS	22/02/24
E	SSDA RIS Resubmission	22/05/20
F	SSDA Elevation Material Update	22/09/09

Notes
Copyright © Woods Bagot 2018
All Rights Reserved
No material may be reproduced without prior permission
Contractor must verify all dimensions on site before commencing work or preparing shop drawings.
Do not scale drawings.

- EXTERNAL MATERIAL LEGEND**
- REFER TO SCHEDULE ATTACHED FOR MORE INFORMATION AND COLOUR DESCRIPTION
- 01 MASONRY
 - 02 METAL PROFILE CLADDING
 - 03 METAL SUNSHADE
 - 04 METAL BALUSTRADE / FENCE / GATE
 - 05 STRUCTURAL COLUMN
 - 06 METAL SCREEN
 - 07 GLAZING AND SPANDREL
 - 08 CONCRETE
 - 09 METAL FRAME
 - 10 SIGNAGE
 - 12 SHADING STRUCTURE
 - 13 METAL CLADDING
 - 14 VERTICAL FOLDING DOORS
 - 15 METAL FIXED ARTWORK
 - 16 EXTERNAL METAL SOFFIT




3 PROPOSED SECTION 3
SCALE 1 : 200



Issued under the Environmental Planning and Assessment Act 1979

Application No: SSD-11802230 Sheet no: 12 of 21
Granted on: 14 October 2022 Signed: NS

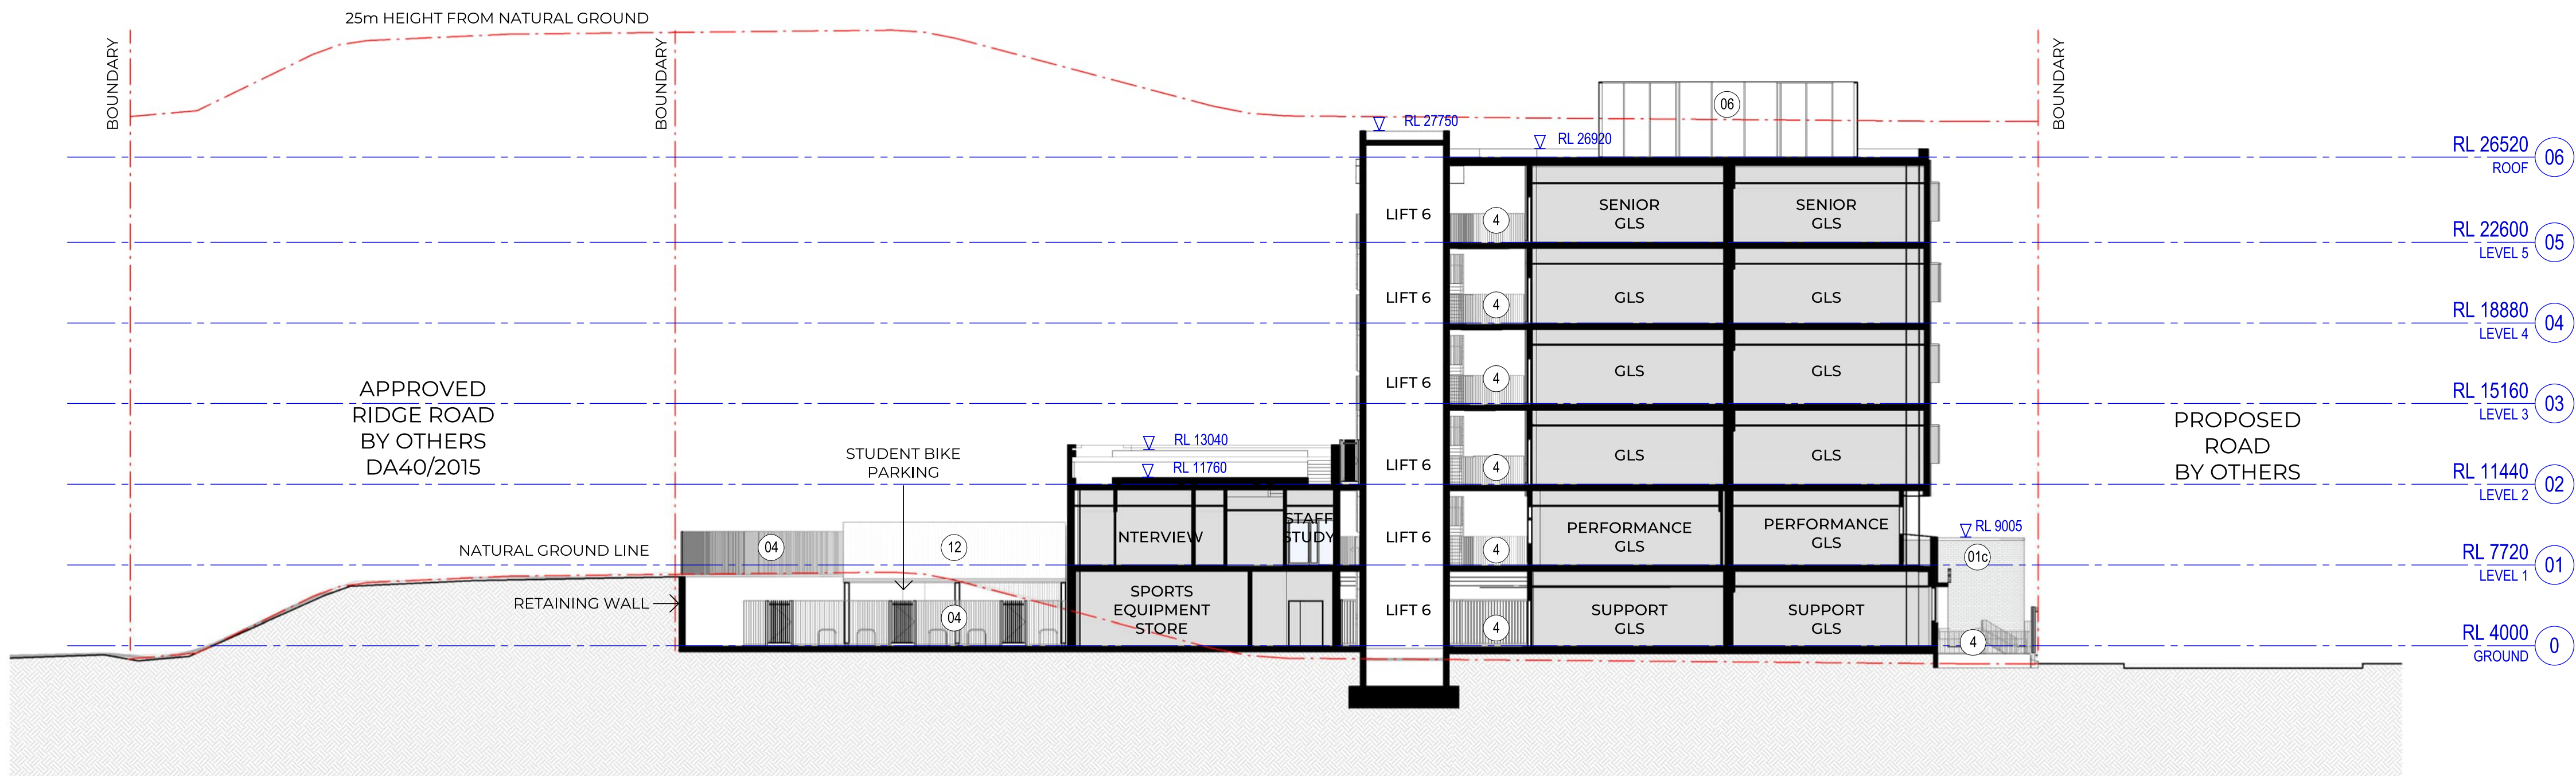

Project
SYDNEY OLYMPIC PARK HIGH SCHOOL

Client
roberts co
Issuer
W-B
WOODS BAGOT

Project number
121566
Checked
MH
Approved
CS
Size check
25mm
Sheet size
A1
Scale
1 : 200

Sheet title
SSDA
Proposed Sections

Sheet number
SOPHS-WB-AR-DA1303
Status
SSDA
Revision
F

01 SSDA External Materials Schedule

- 01 **MASONRY**
 - 01a Brick -Glazed Green
 - 01b Brick – Brown
 - 01c Brick – Blue Grey
 - 01d Block – Facework blockwork
- 02 **METAL PROFILE CLADDING**
 - Natural anodised finish – Grey
- 03 **METAL SUNSHADE**
 - Expanded metal mesh – Champagne
- 04 **METAL BALUSTRADE / FENCE /GATE**
 - Hot dip galvanised steel
- 05 **STRUCTURAL COLUMN**
 - Natural concrete finish
- 06 **METAL SCREEN**
 - Perforated aluminium screen - orange
- 07 **GLAZING AND SPANDREL**
 - Glass and aluminium – aluminium colour changes by level
 - 07a Internal façade Ground – Green
 - 07b Internal Façade Level 1 – White
 - 07c Internal Façade Level 2 – Light Blue
 - 07d Internal Façade Level 3 – Medium Blue
 - 07e Internal façade Level 4 – Dark Blue
 - 07f Internal facade Level 5 – Midnight Blue
 - 07g All Levels doors – Orange
 - 07h External façade – Natural Anodised Grey (to match 02)
- 08 **CONCRETE**
 - Natural concrete finish
- 09 **METAL FRAME**
 - Structural metal framing - Orange
- 10 **SIGNAGE**
- 12 **SHADING STRUCTURE**
 - Steel structure - Orange
- 13 **METAL CLADDING**
 - 13a Aluminium metal cladding – Orange
 - 13b Aluminium metal cladding – Grey
- 15 **METAL FIXED ARTWORK**
 - Steel - Orange
- 16 **EXTERNAL METAL SOFFIT**
 - Perforated corrugated metal panel -Orange



Department of Planning
and Environment

Issued under the Environmental Planning and Assessment Act 1979

Application No: SSD-11802230

Sheet no: 13 of 21

Granted on: 14 October 2022

Signed: NS